


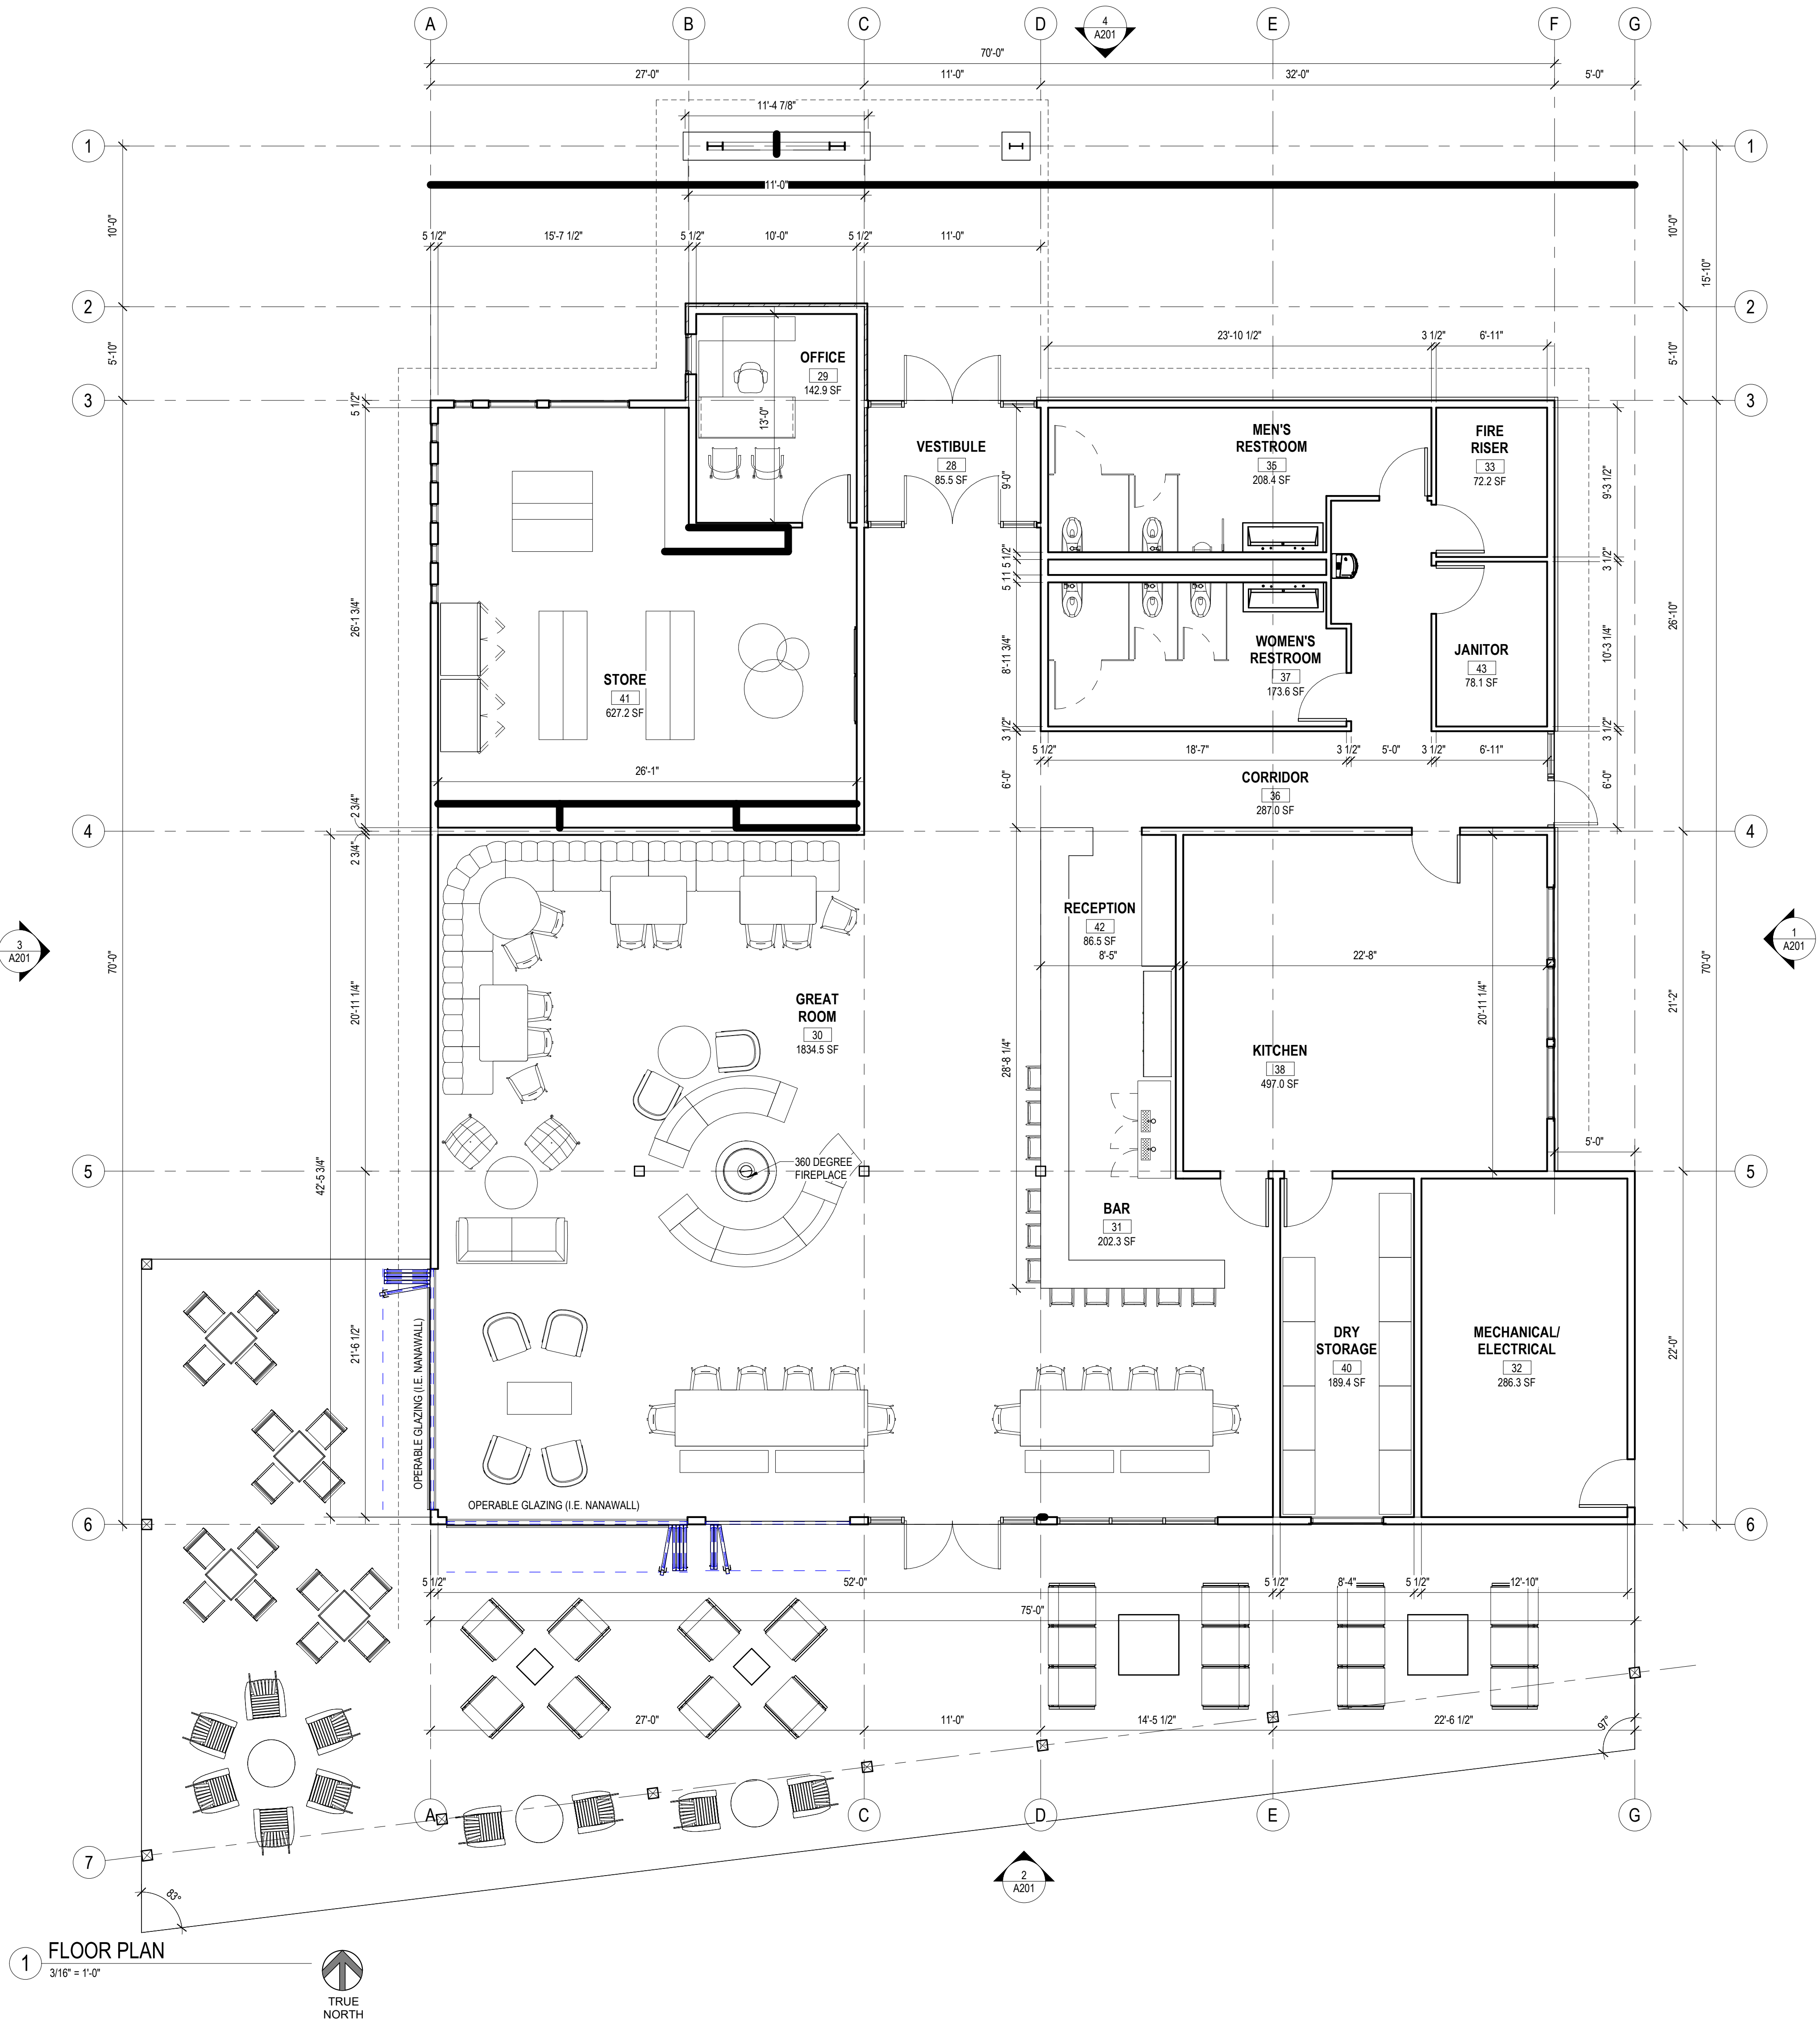

1 FLOOR PLAN
3/16" = 1'-0"

TRUE NORTH

THIS BAR IS INTENDED TO BE 1" PRINTED AT FULL SCALE 8/1/2023 5:29:25 PM



NOT FOR CONSTRUCTION

Project Owner

Roberts Resorts and Communities
Village Camp Durango Clubhouse
Durango, Colorado

This drawing is an instrument of service and shall remain the property of Short Elliott Hendrickson, Inc. (SEH). This drawing, concepts and ideas contained herein shall not be used, reproduced, revised, or related without the express written approval of SEH.

Submission or distribution of this drawing to meet official or regulatory requirements or for purposes in connection with the project is not to be construed as publication in derogation of any of the rights of SEH.

COPYRIGHT © 2022
Short Elliott Hendrickson, Inc.
All Rights Reserved

SEH Project 172742
Checked By AJM
Drawn By CW

Project Status SCHEMATIC DESIGN Issue Date 05-05-23

REVISION SCHEDULE		
REV. #	DESCRIPTION	DATE

FLOOR PLAN

A111

PROPOSED EXTERIOR MATERIAL PALETTE




HORIZONTAL V-GROOVE
SMOOTH FIBER CEMENT
SIDING, DARK GRAY


LEDGESTONE VENEER

VERTICAL RIBBED METAL
SIDING


DOUGLAS FIR SOFFITS

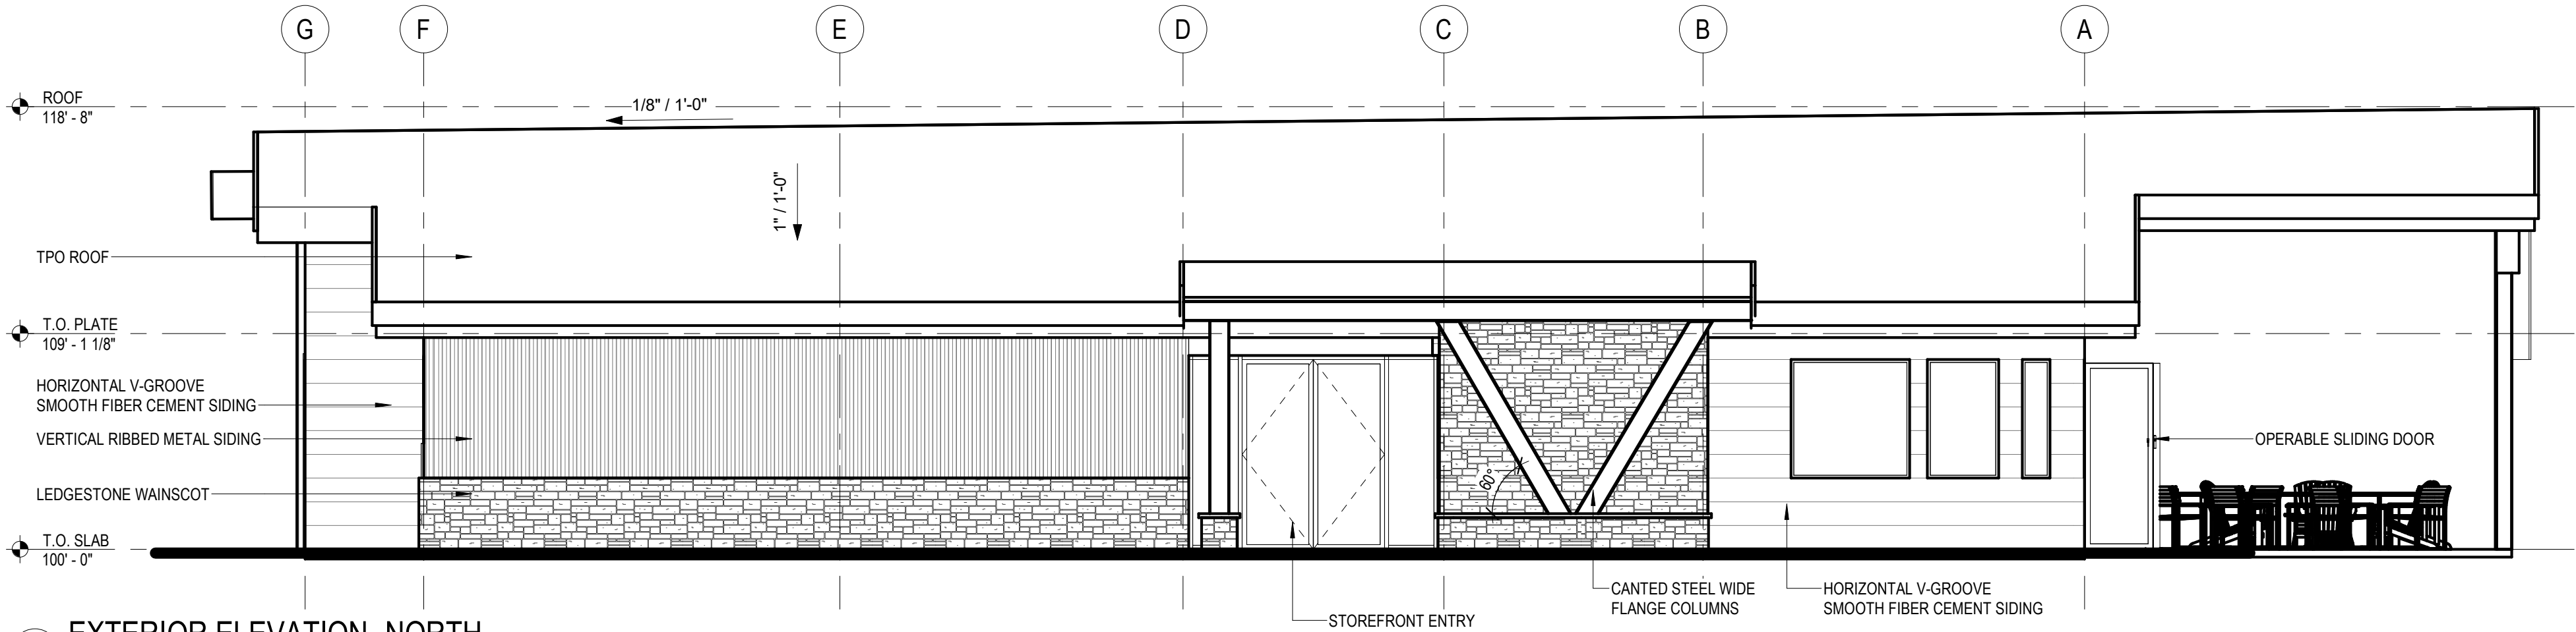


④ EXTERIOR ELEVATION - NORTH
3/16" = 1'-0"

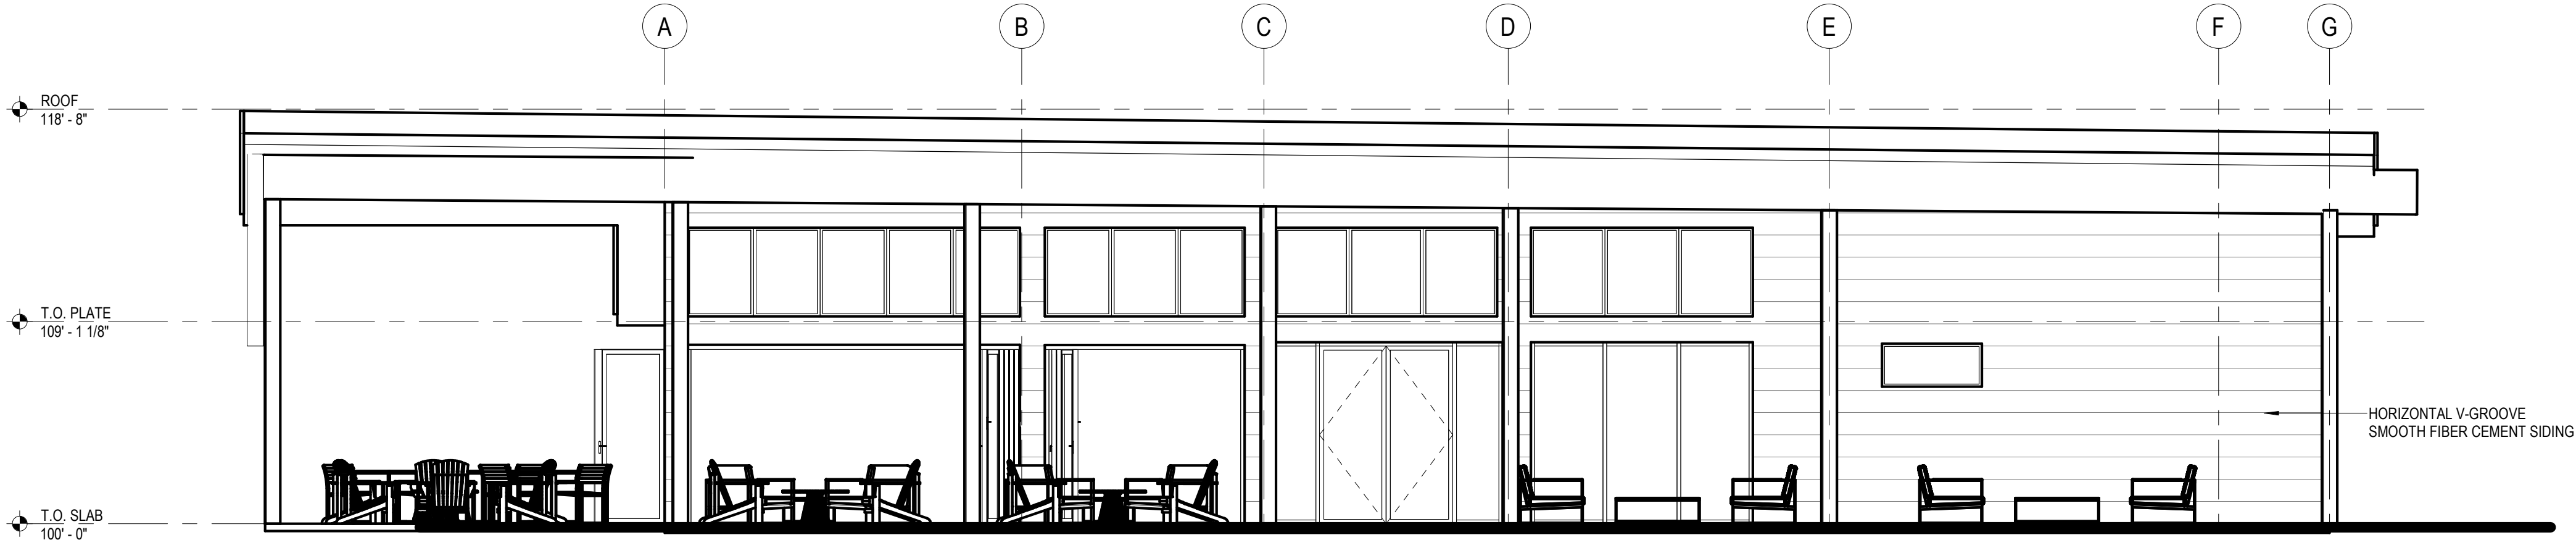

② EXTERIOR ELEVATION - SOUTH
3/16" = 1'-0"

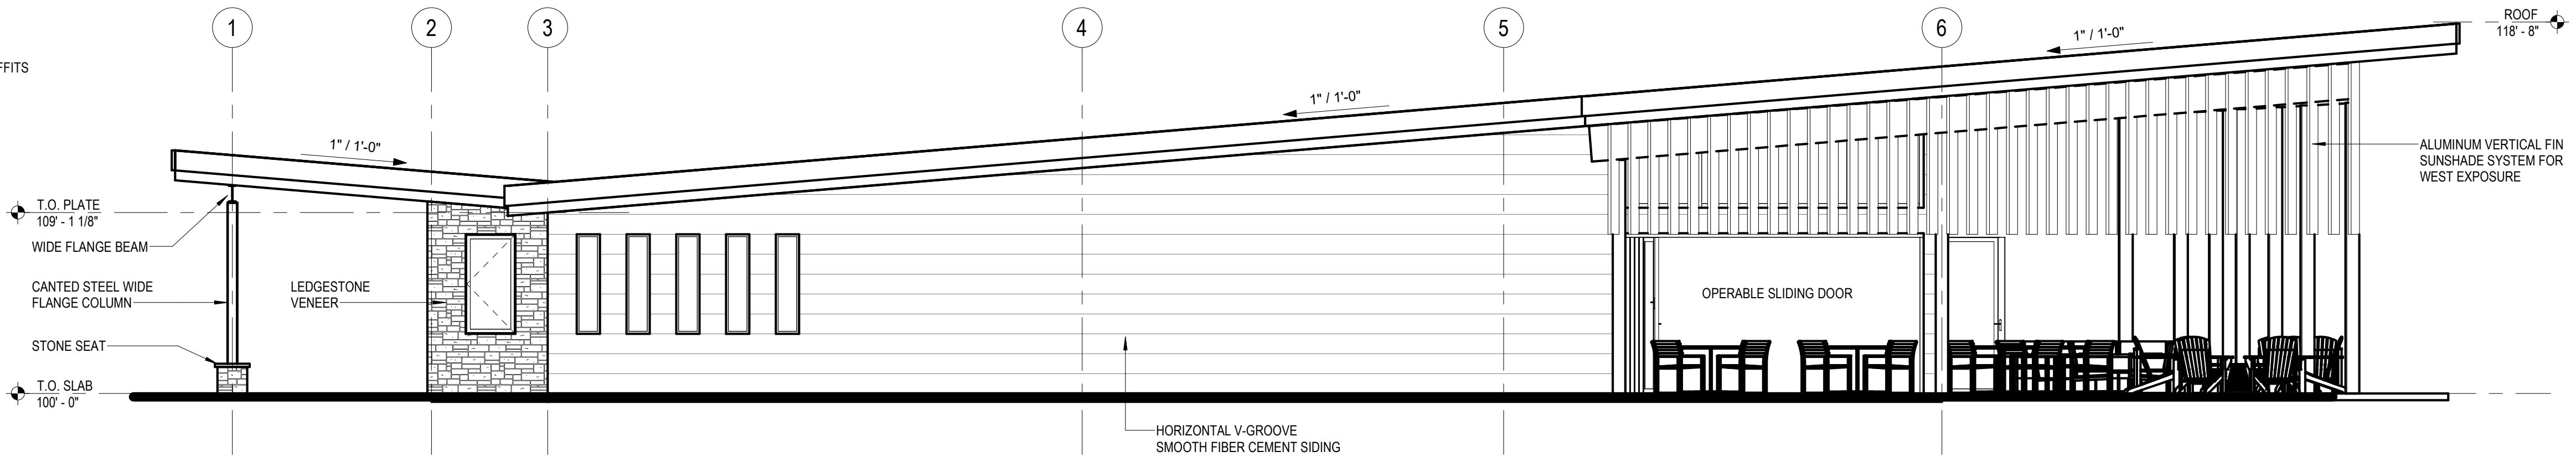

③ EXTERIOR ELEVATION - WEST
3/16" = 1'-0"

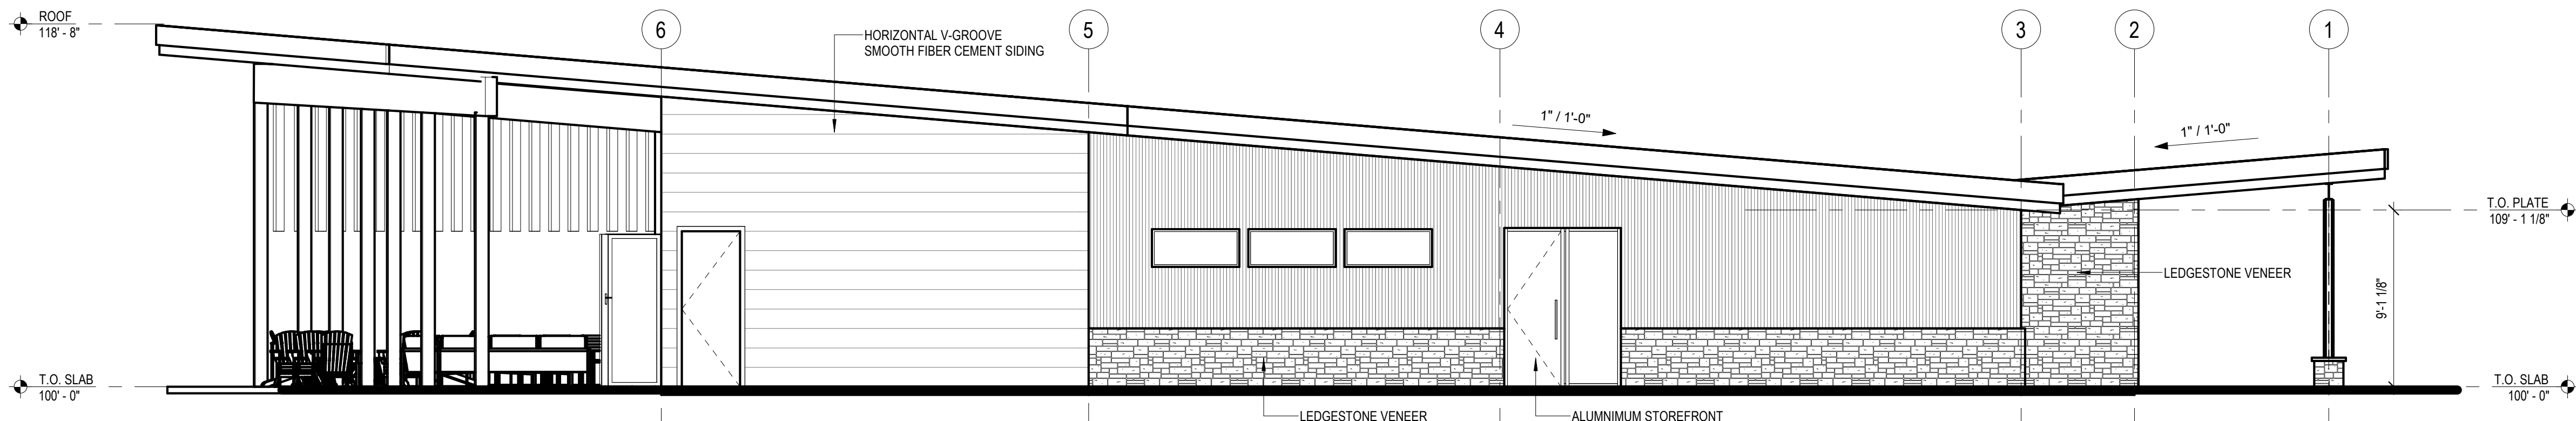

① EXTERIOR ELEVATION - EAST
3/16" = 1'-0"