


THIS BAR IS INTENDED TO BE 1" PRINTED AT FULL SCALE 1/19/2025 11:53:15 AM

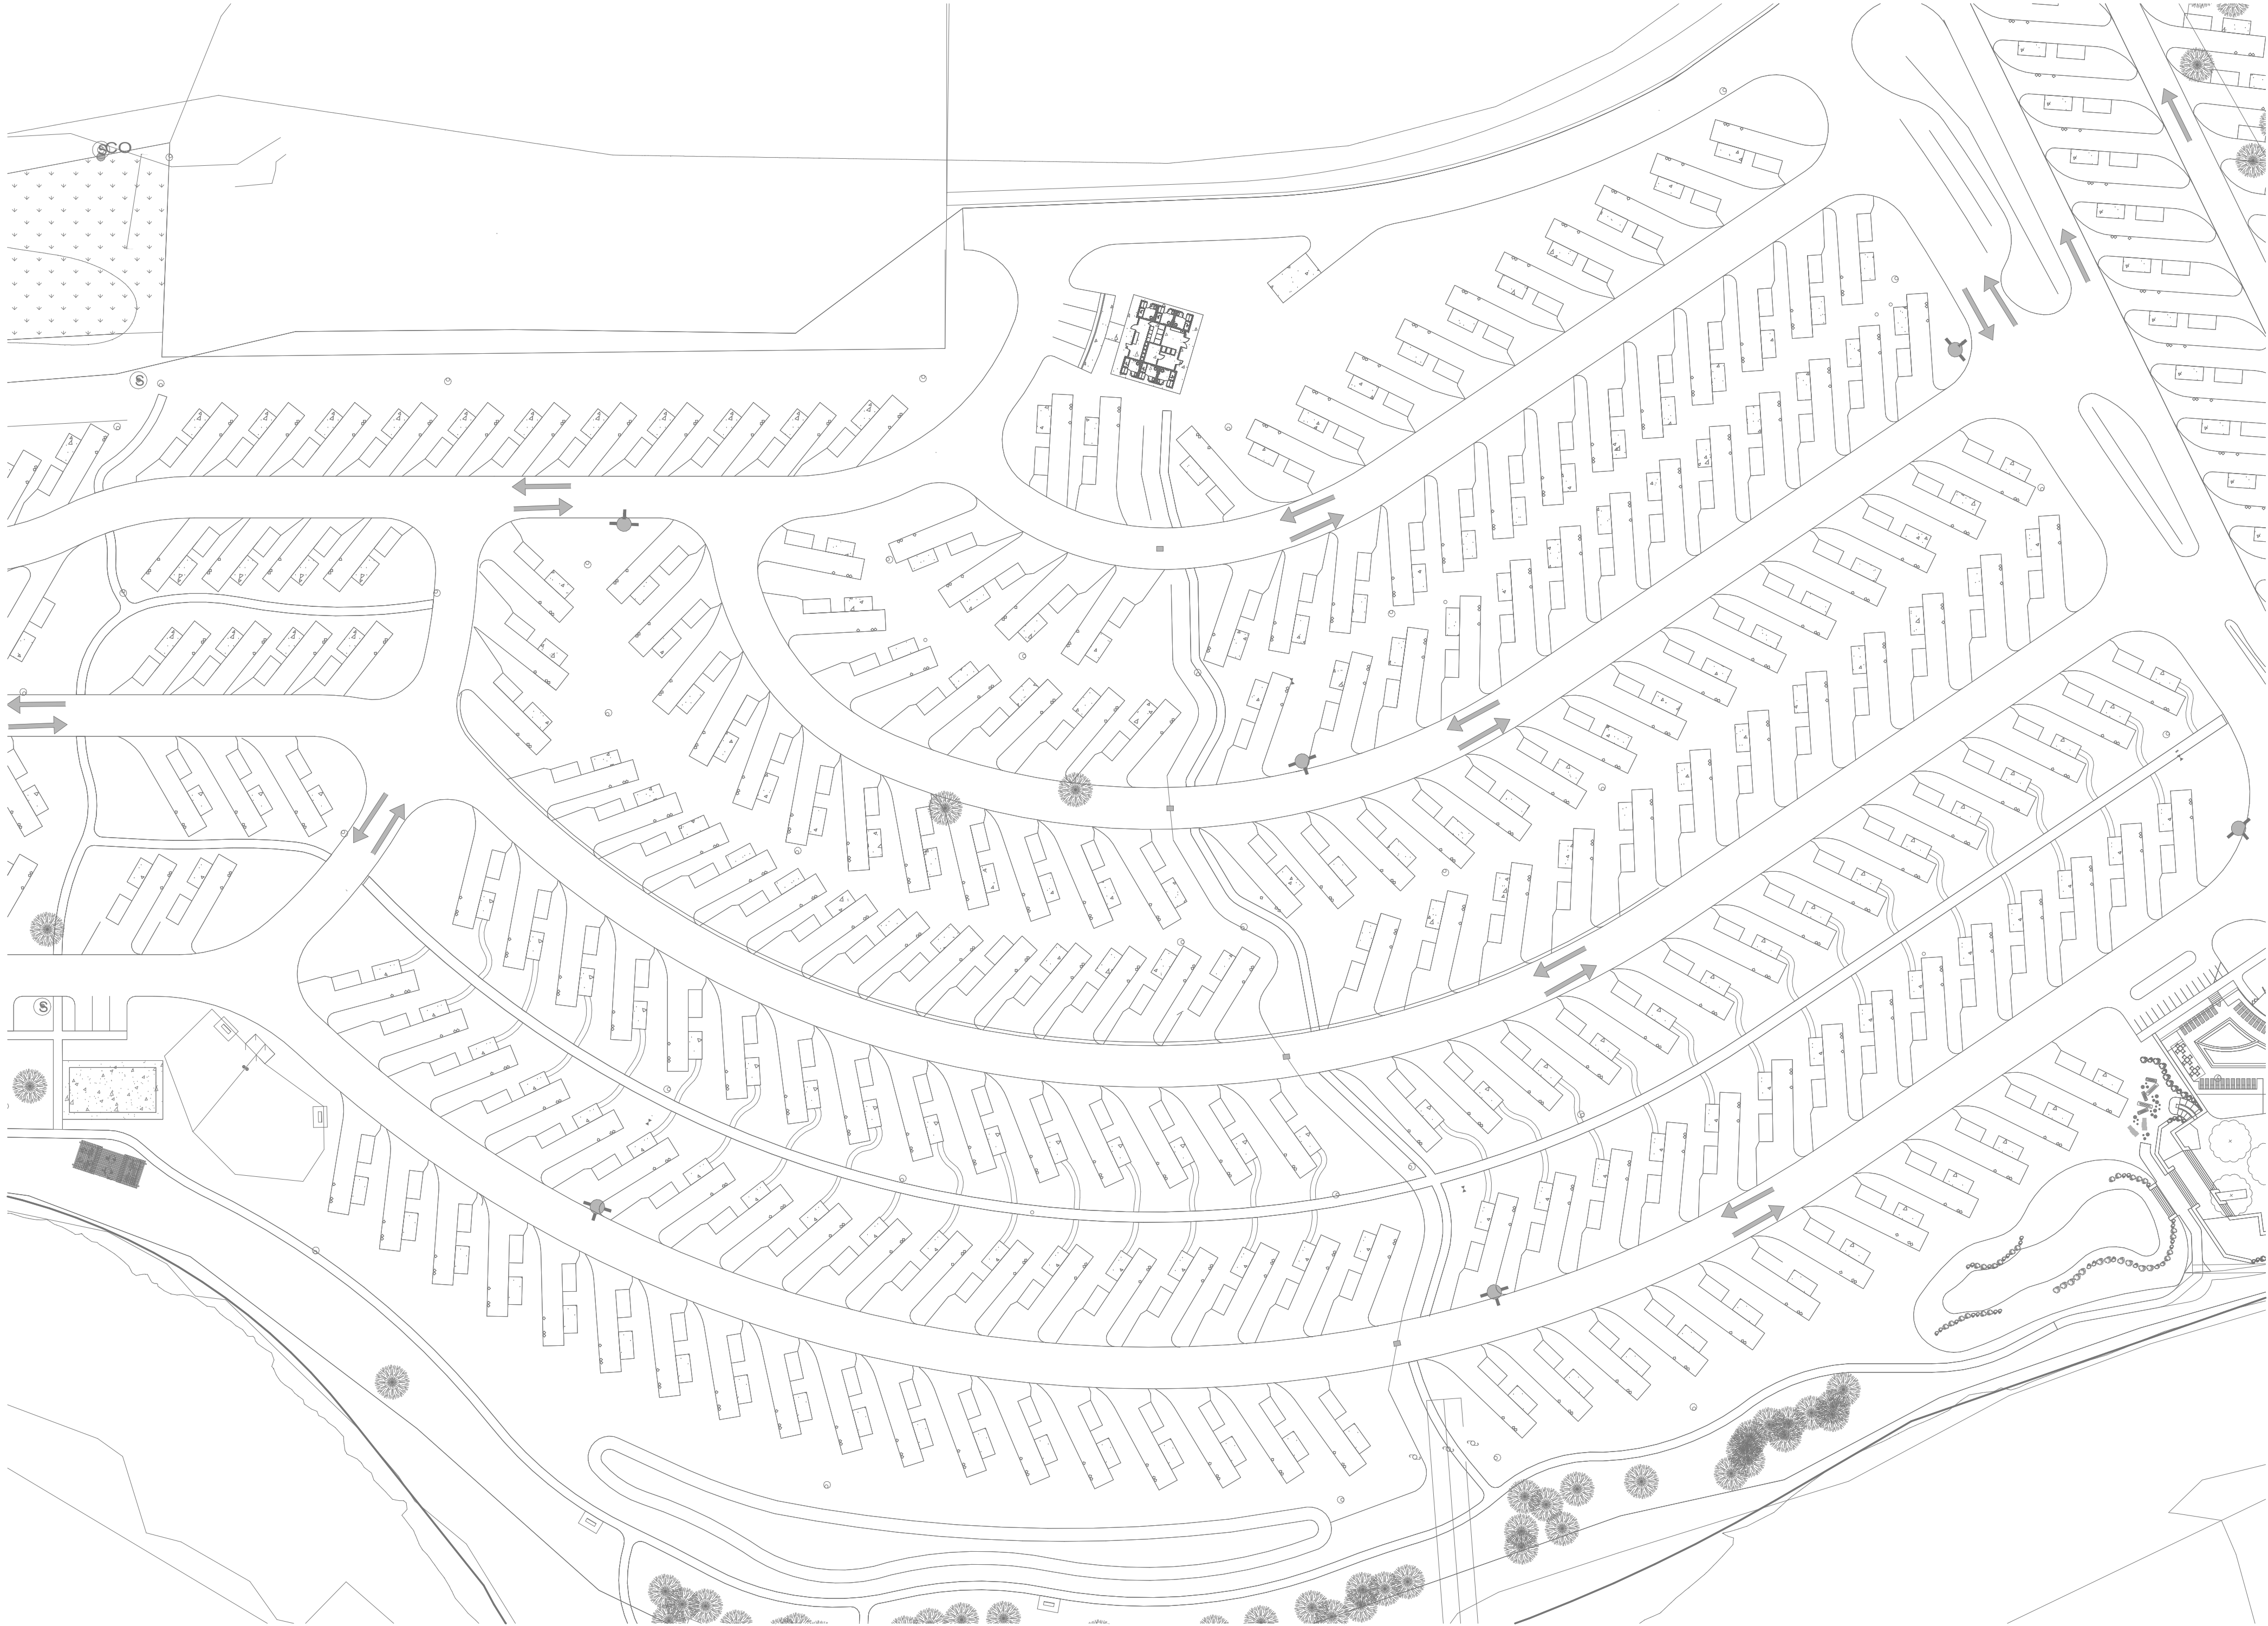

1 ARCHITECTURAL SITE PLAN
A051 1" = 60'-0"



- GENERAL NOTES**
1. FIELD VERIFY ALL DIMENSIONS. NOTIFY ARCHITECT IF DIMENSIONS VARY SIGNIFICANTLY.
 2. ALL DIMENSIONS TO FACE OF STEEL STUD OR EXISTING FINISH UNLESS NOTED OTHERWISE.
 3. PATCH WALLS AS REQUIRED WHERE ITEMS WERE PREVIOUSLY MOUNTED TO WALL.

KEYNOTE LEGEND



NOT FOR
CONSTRUCTION

Project Owner

Roberts Resorts and Communities
Village Camp Durango Bath House

Enter address here

This drawing is an instrument of service and shall remain the property of Short Elliott Hendrickson, Inc. (SEH). The drawing, concepts and ideas contained herein shall not be used, reproduced, revised, or retained without the express written approval of SEH.

Submission or distribution of this drawing to meet official or regulatory requirements or for purposes in connection with the project is not to be construed as publication in derogation of any of the rights of SEH.

COPYRIGHT © 2022
Short Elliott Hendrickson, Inc.
All Rights Reserved


SEH Project Checked By Drawn By	Project Number Checked By Drawn By
---------------------------------------	--

Project Status DRAFT	Issue Date DATE
-------------------------	--------------------

REVISION SCHEDULE		
REV. #	DESCRIPTION	DATE

ARCHITECTURAL SITE PLAN

A051

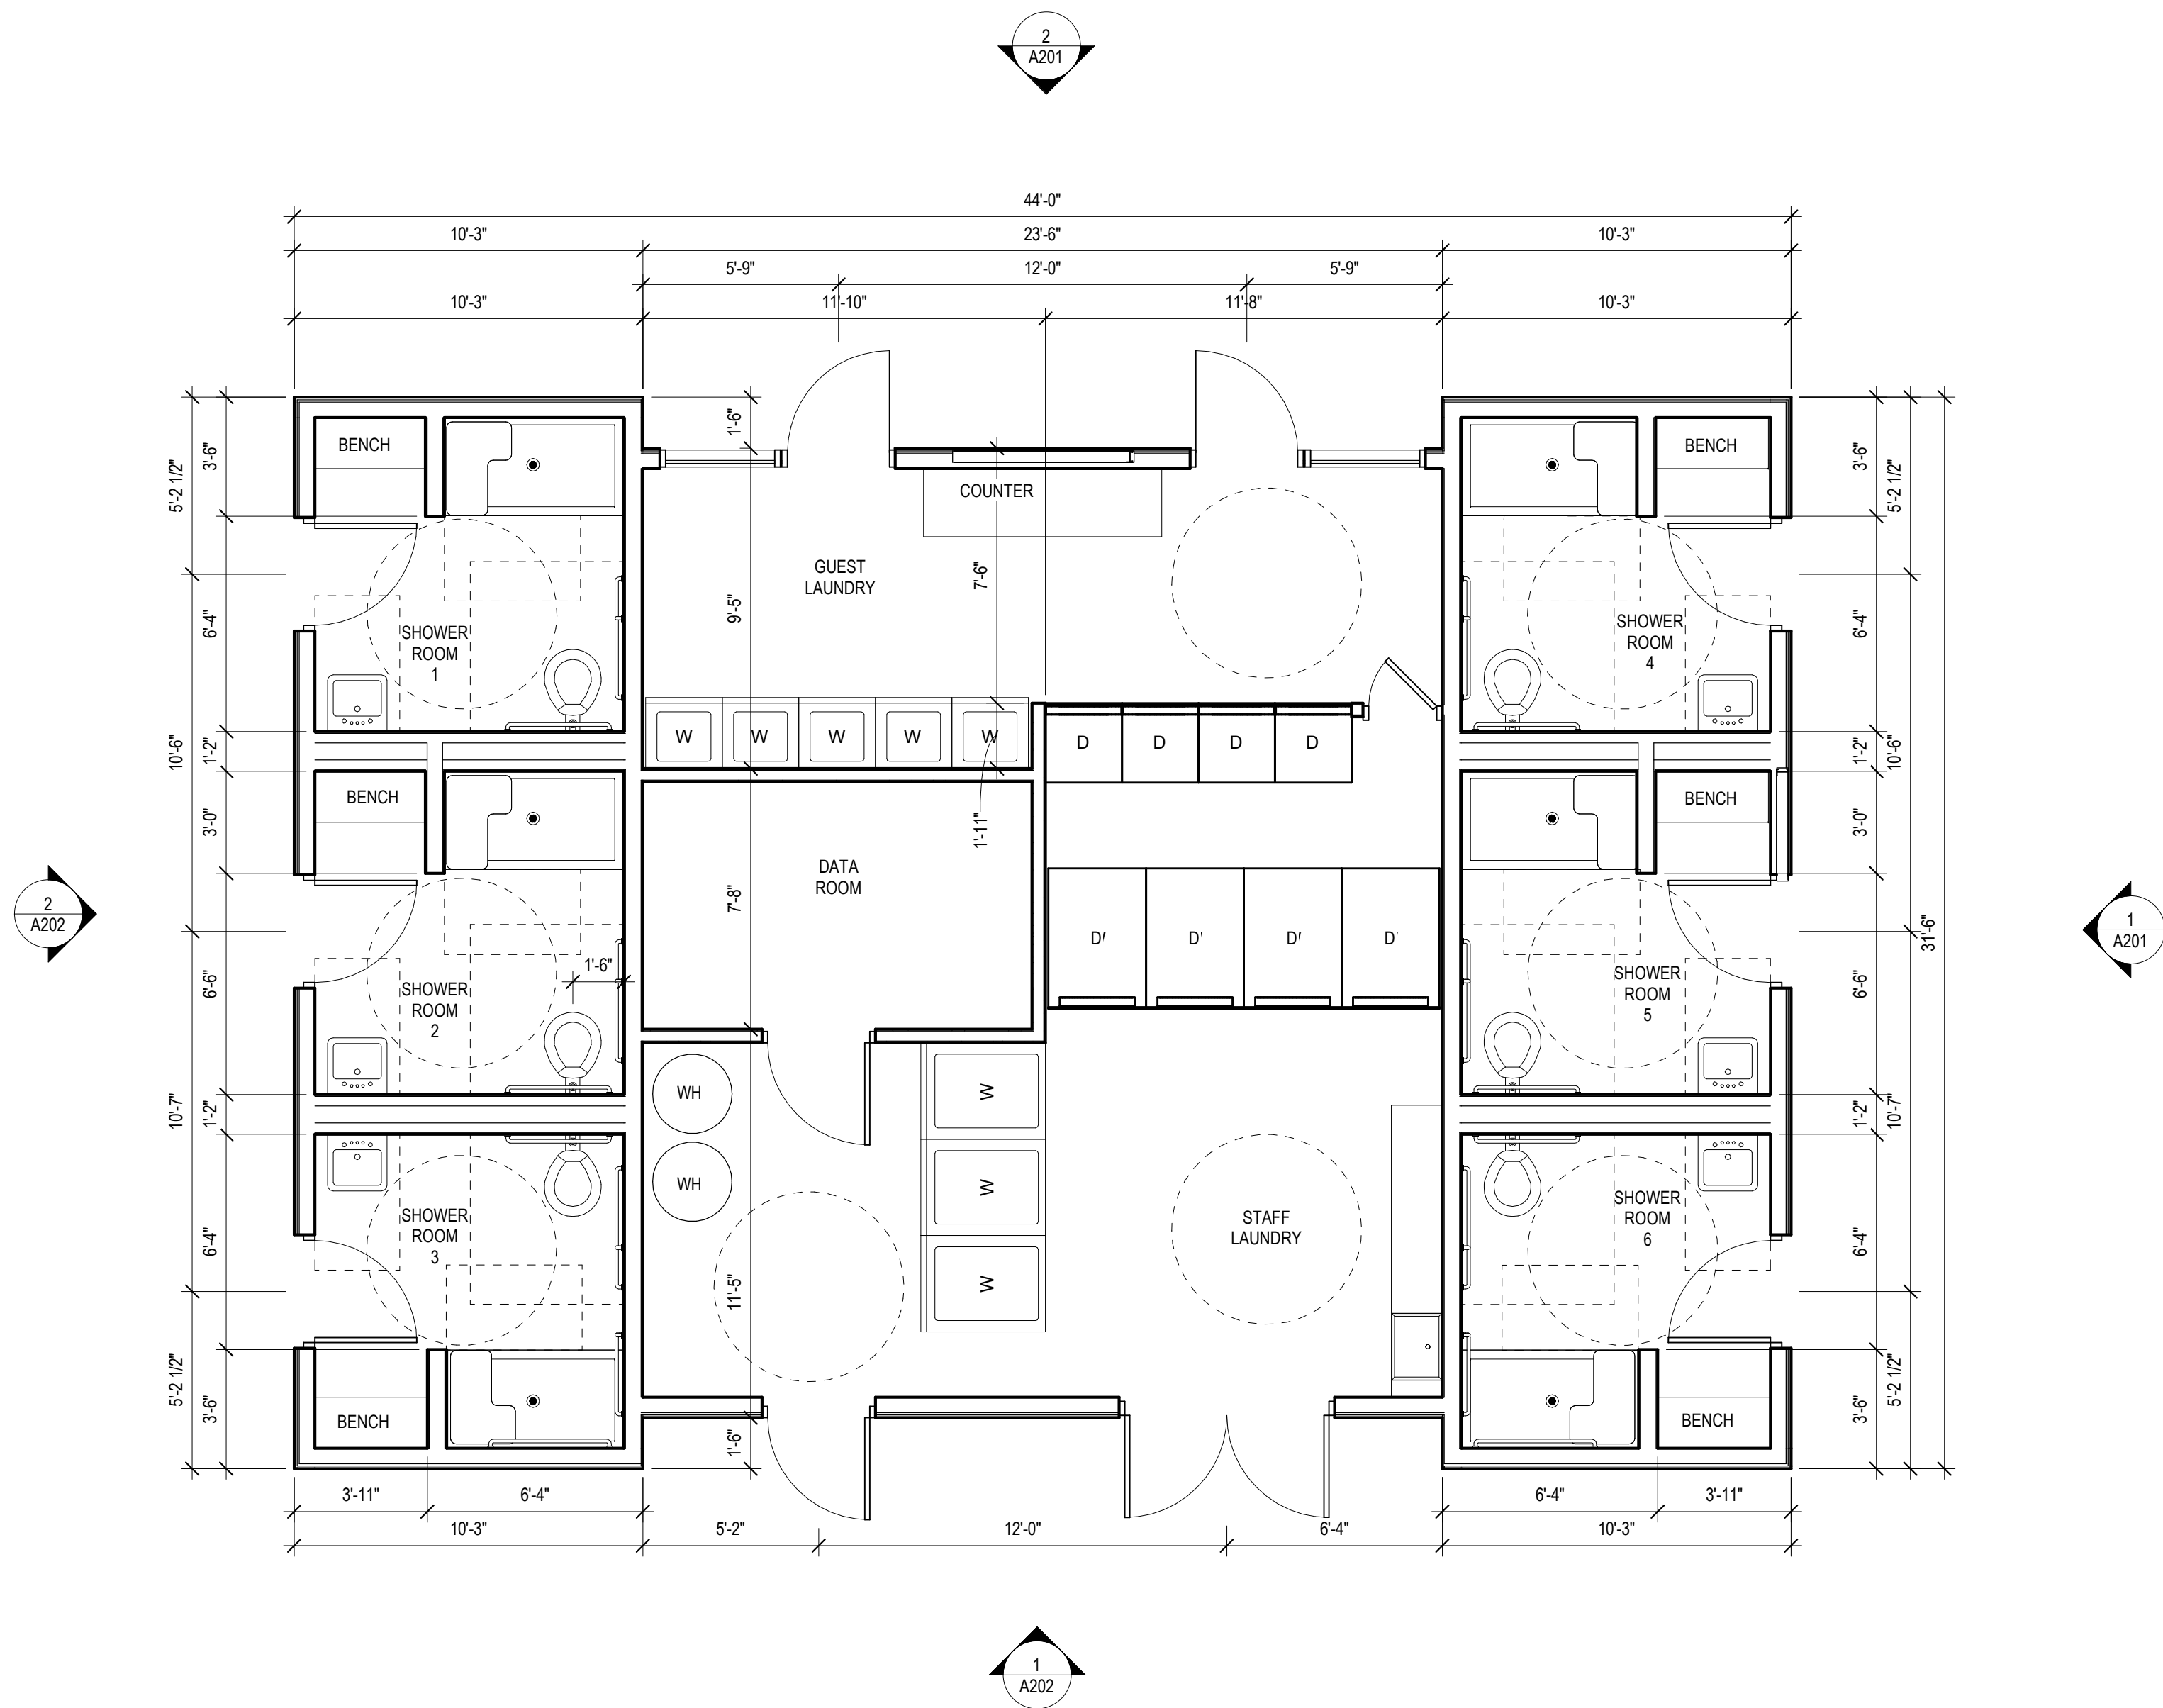

603.2.2 Door Swing

Doors shall not swing into the clear floor space or clearance for any fixture.

Exceptions

- Doors to a toilet or bathing room for a single occupant, accessed only through a private office and not for common use or public use shall be permitted to swing into the clear floor space, provided the swing of the door can be reversed to comply with Section 603.2.2.
- Where the room is for individual use and a clear floor space complying with Section 305.3 is provided within the room beyond the arc of the door swing, the door shall not be required to comply with Section 603.2.2.

1 FLOOR PLAN - LEVEL 1
1/4" = 1'-0"



- GENERAL NOTES**
- FIELD VERIFY ALL DIMENSIONS. NOTIFY ARCHITECT IF DIMENSIONS VARY SIGNIFICANTLY.
 - ALL DIMENSIONS TO FACE OF STEEL STUD OR EXISTING FINISH UNLESS NOTED OTHERWISE.
 - PATCH WALLS AS REQUIRED WHERE ITEMS WERE PREVIOUSLY MOUNTED TO WALL.

KEYNOTE LEGEND

NOT FOR
CONSTRUCTION

Project Owner

Roberts Resorts and Communities
Village Camp Durango Bath House

Enter address here

This drawing is an instrument of service and shall remain the property of Short Elliott Hendrickson, Inc. (SEH). The drawing, concepts and ideas contained herein shall not be used, reproduced, revised, or retained without the express written approval of SEH.

Submission or distribution of this drawing to meet official or regulatory requirements or for purposes in connection with the project is not to be construed as publication in derogation of any of the rights of SEH.

COPYRIGHT © 2022
Short Elliott Hendrickson, Inc.
All Rights Reserved

SEH Project
Checked By
Drawn By

Project Number
Checked By
Drawn By

Project Status
DRAFT

Issue Date
DATE


REVISION SCHEDULE

REV. #	DESCRIPTION	DATE
--------	-------------	------


FLOOR PLAN - LEVEL 1

A111

THIS BAR IS INTENDED TO BE 1" PRINTED AT FULL SCALE 1/9/2025 11:53:19 AM

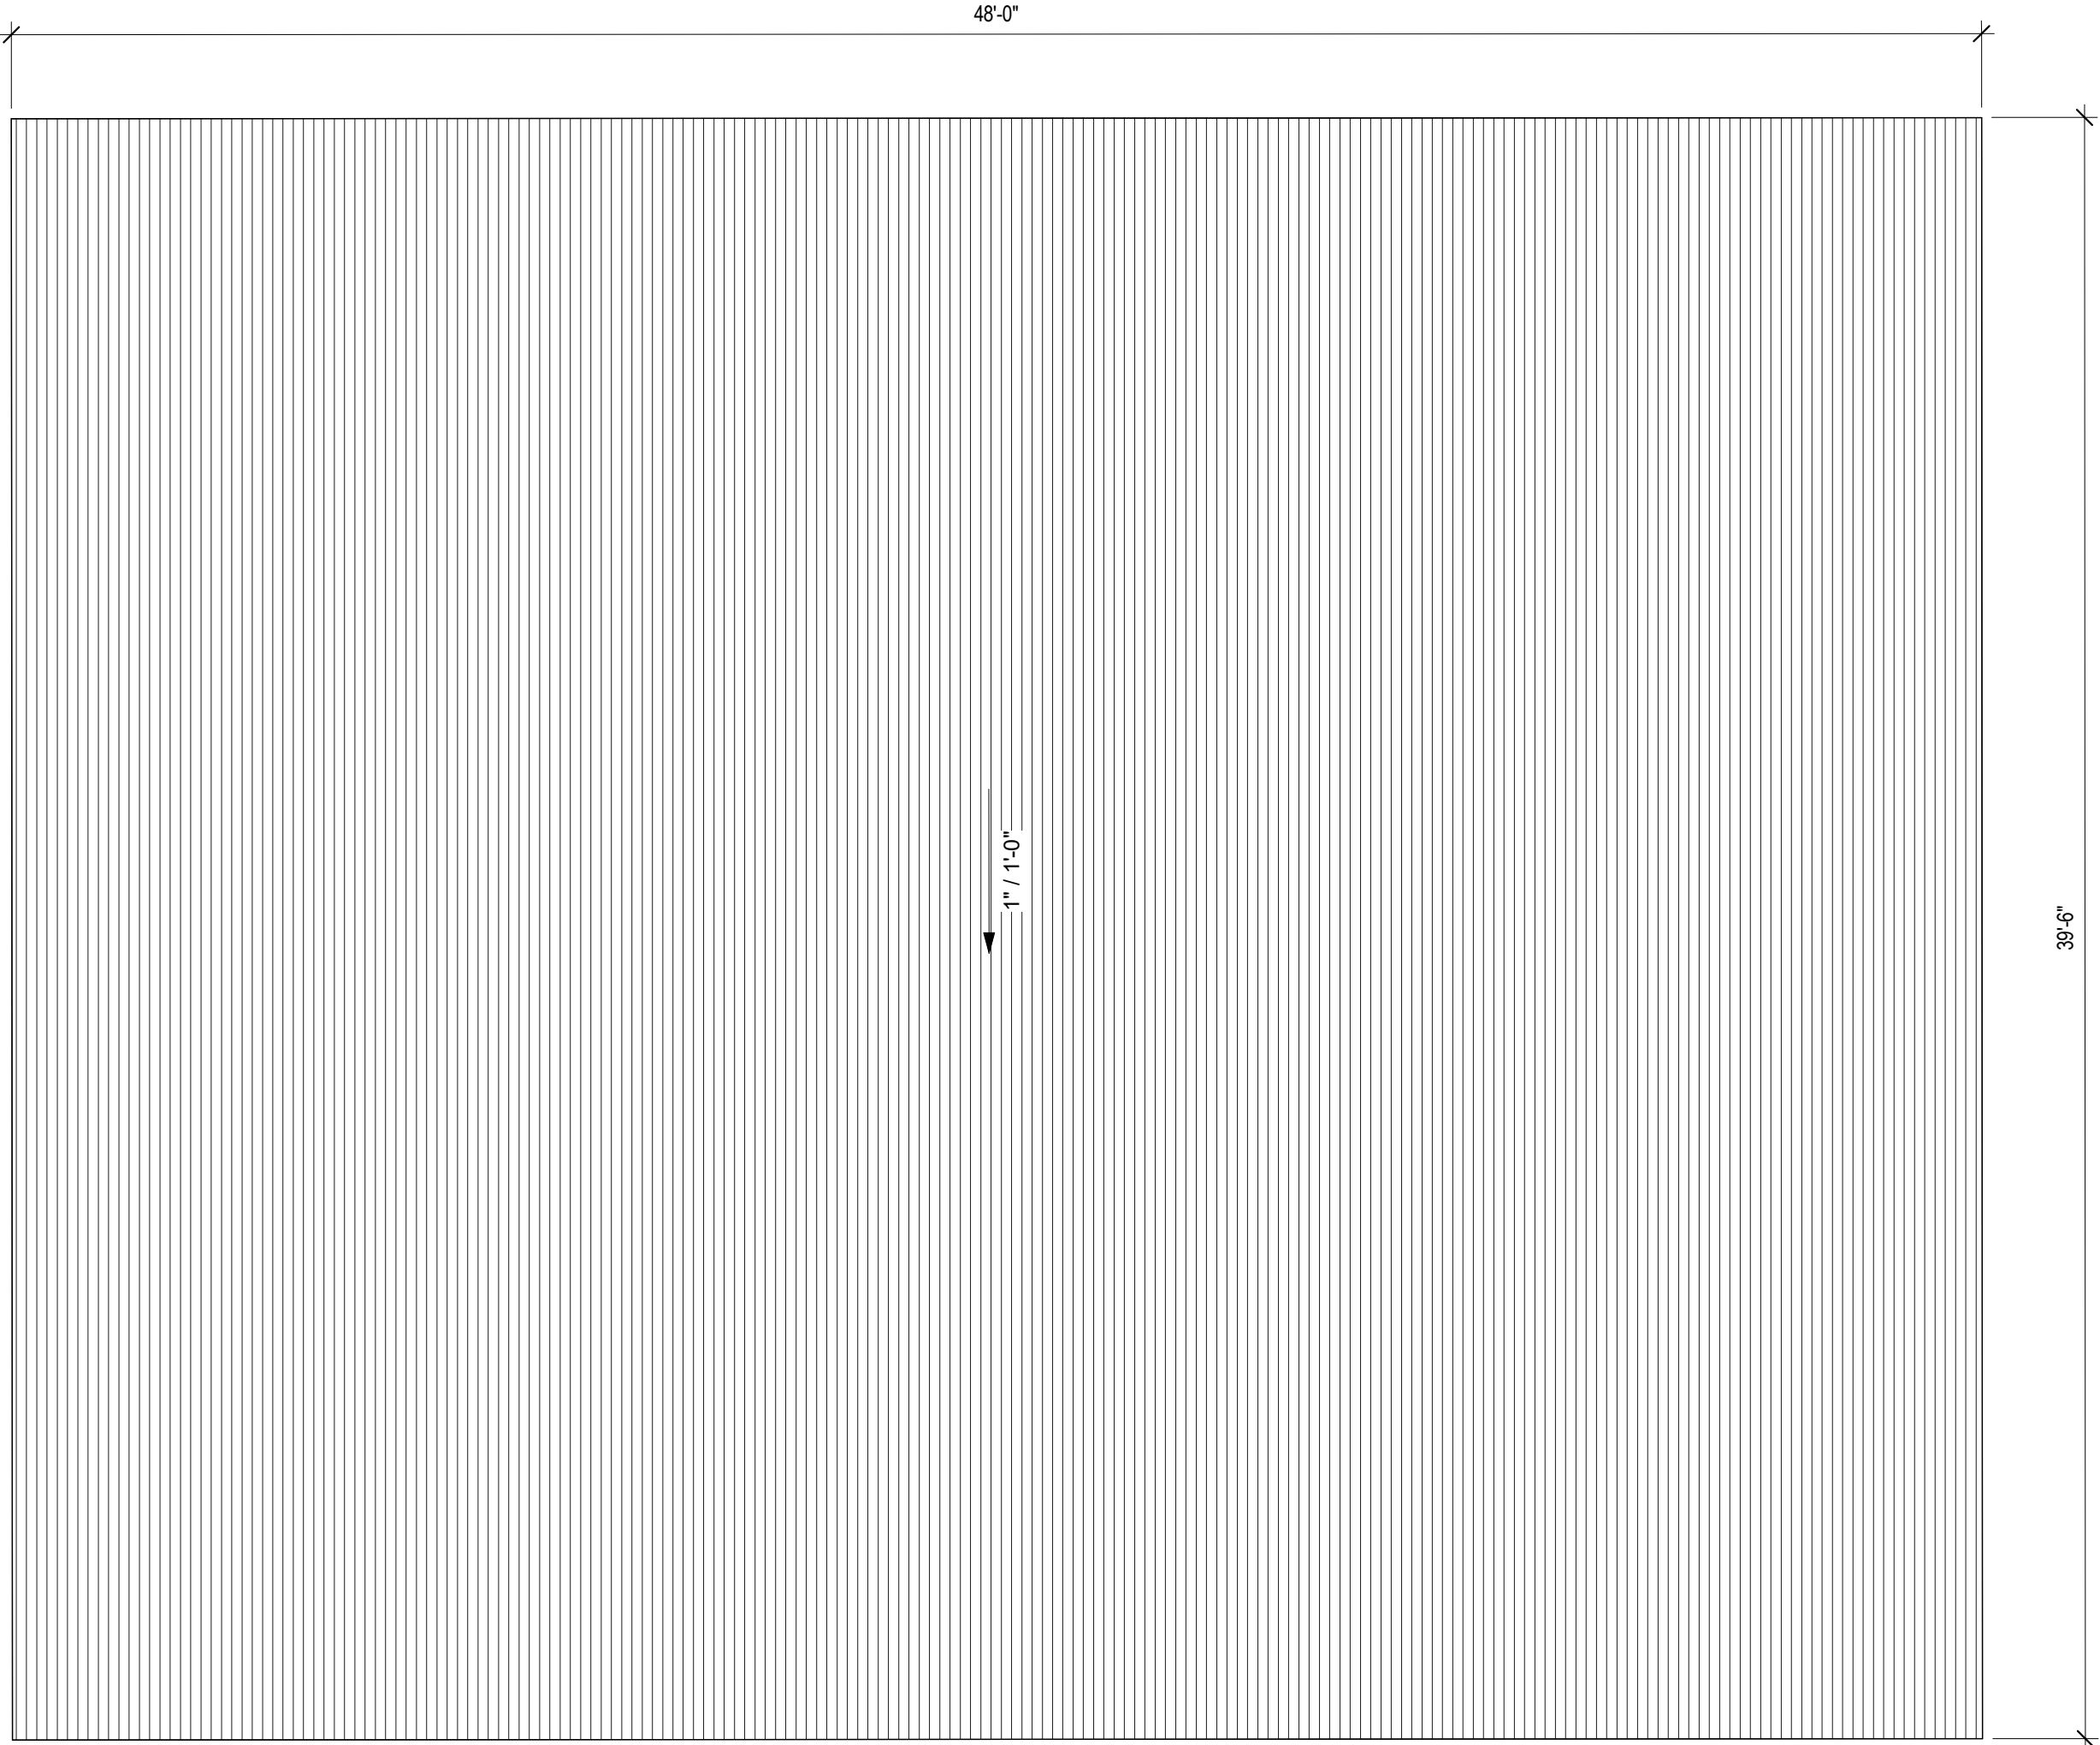

1
A113 ROOF PLAN
1/4" = 1'-0"

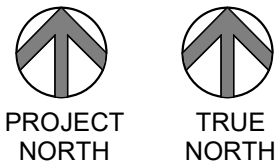

- GENERAL NOTES
1.

FIELD VERIFY ALL DIMENSIONS. NOTIFY ARCHITECT IF DIMENSIONS VARY SIGNIFICANTLY.
2.

ALL DIMENSIONS TO FACE OF STEEL STUD OR EXISTING FINISH UNLESS NOTED OTHERWISE.
3.

PATCH WALLS AS REQUIRED WHERE ITEMS WERE PREVIOUSLY MOUNTED TO WALL.
- KEYNOTE LEGEND

NOT FOR
CONSTRUCTION

Project Owner

Roberts Resorts and Communities
Village Camp Durango Bath House

Enter address here

This drawing is an instrument of service and shall remain the property of Short Elliott Hendrickson, Inc. (SEH). This drawing, concepts and ideas contained herein shall not be used, reproduced, revised, or retained without the express written approval of SEH.

Submission or distribution of this drawing to meet official or regulatory requirements or for purposes in connection with the project is not be construed as publication in derogation of any of the rights of SEH.

COPYRIGHT © 2022
Short Elliott Hendrickson, Inc.
All Rights Reserved

SEH Project	Project Number
Checked By	Checked By
Drawn By	Drawn By


Project Status	Issue Date
DRAFT	DATE

REVISION SCHEDULE		
REV. #	DESCRIPTION	DATE

ROOF PLAN

A113

THIS BAR IS INTENDED TO BE 1" PRINTED AT FULL SCALE 1/9/2025 11:53:20 AM

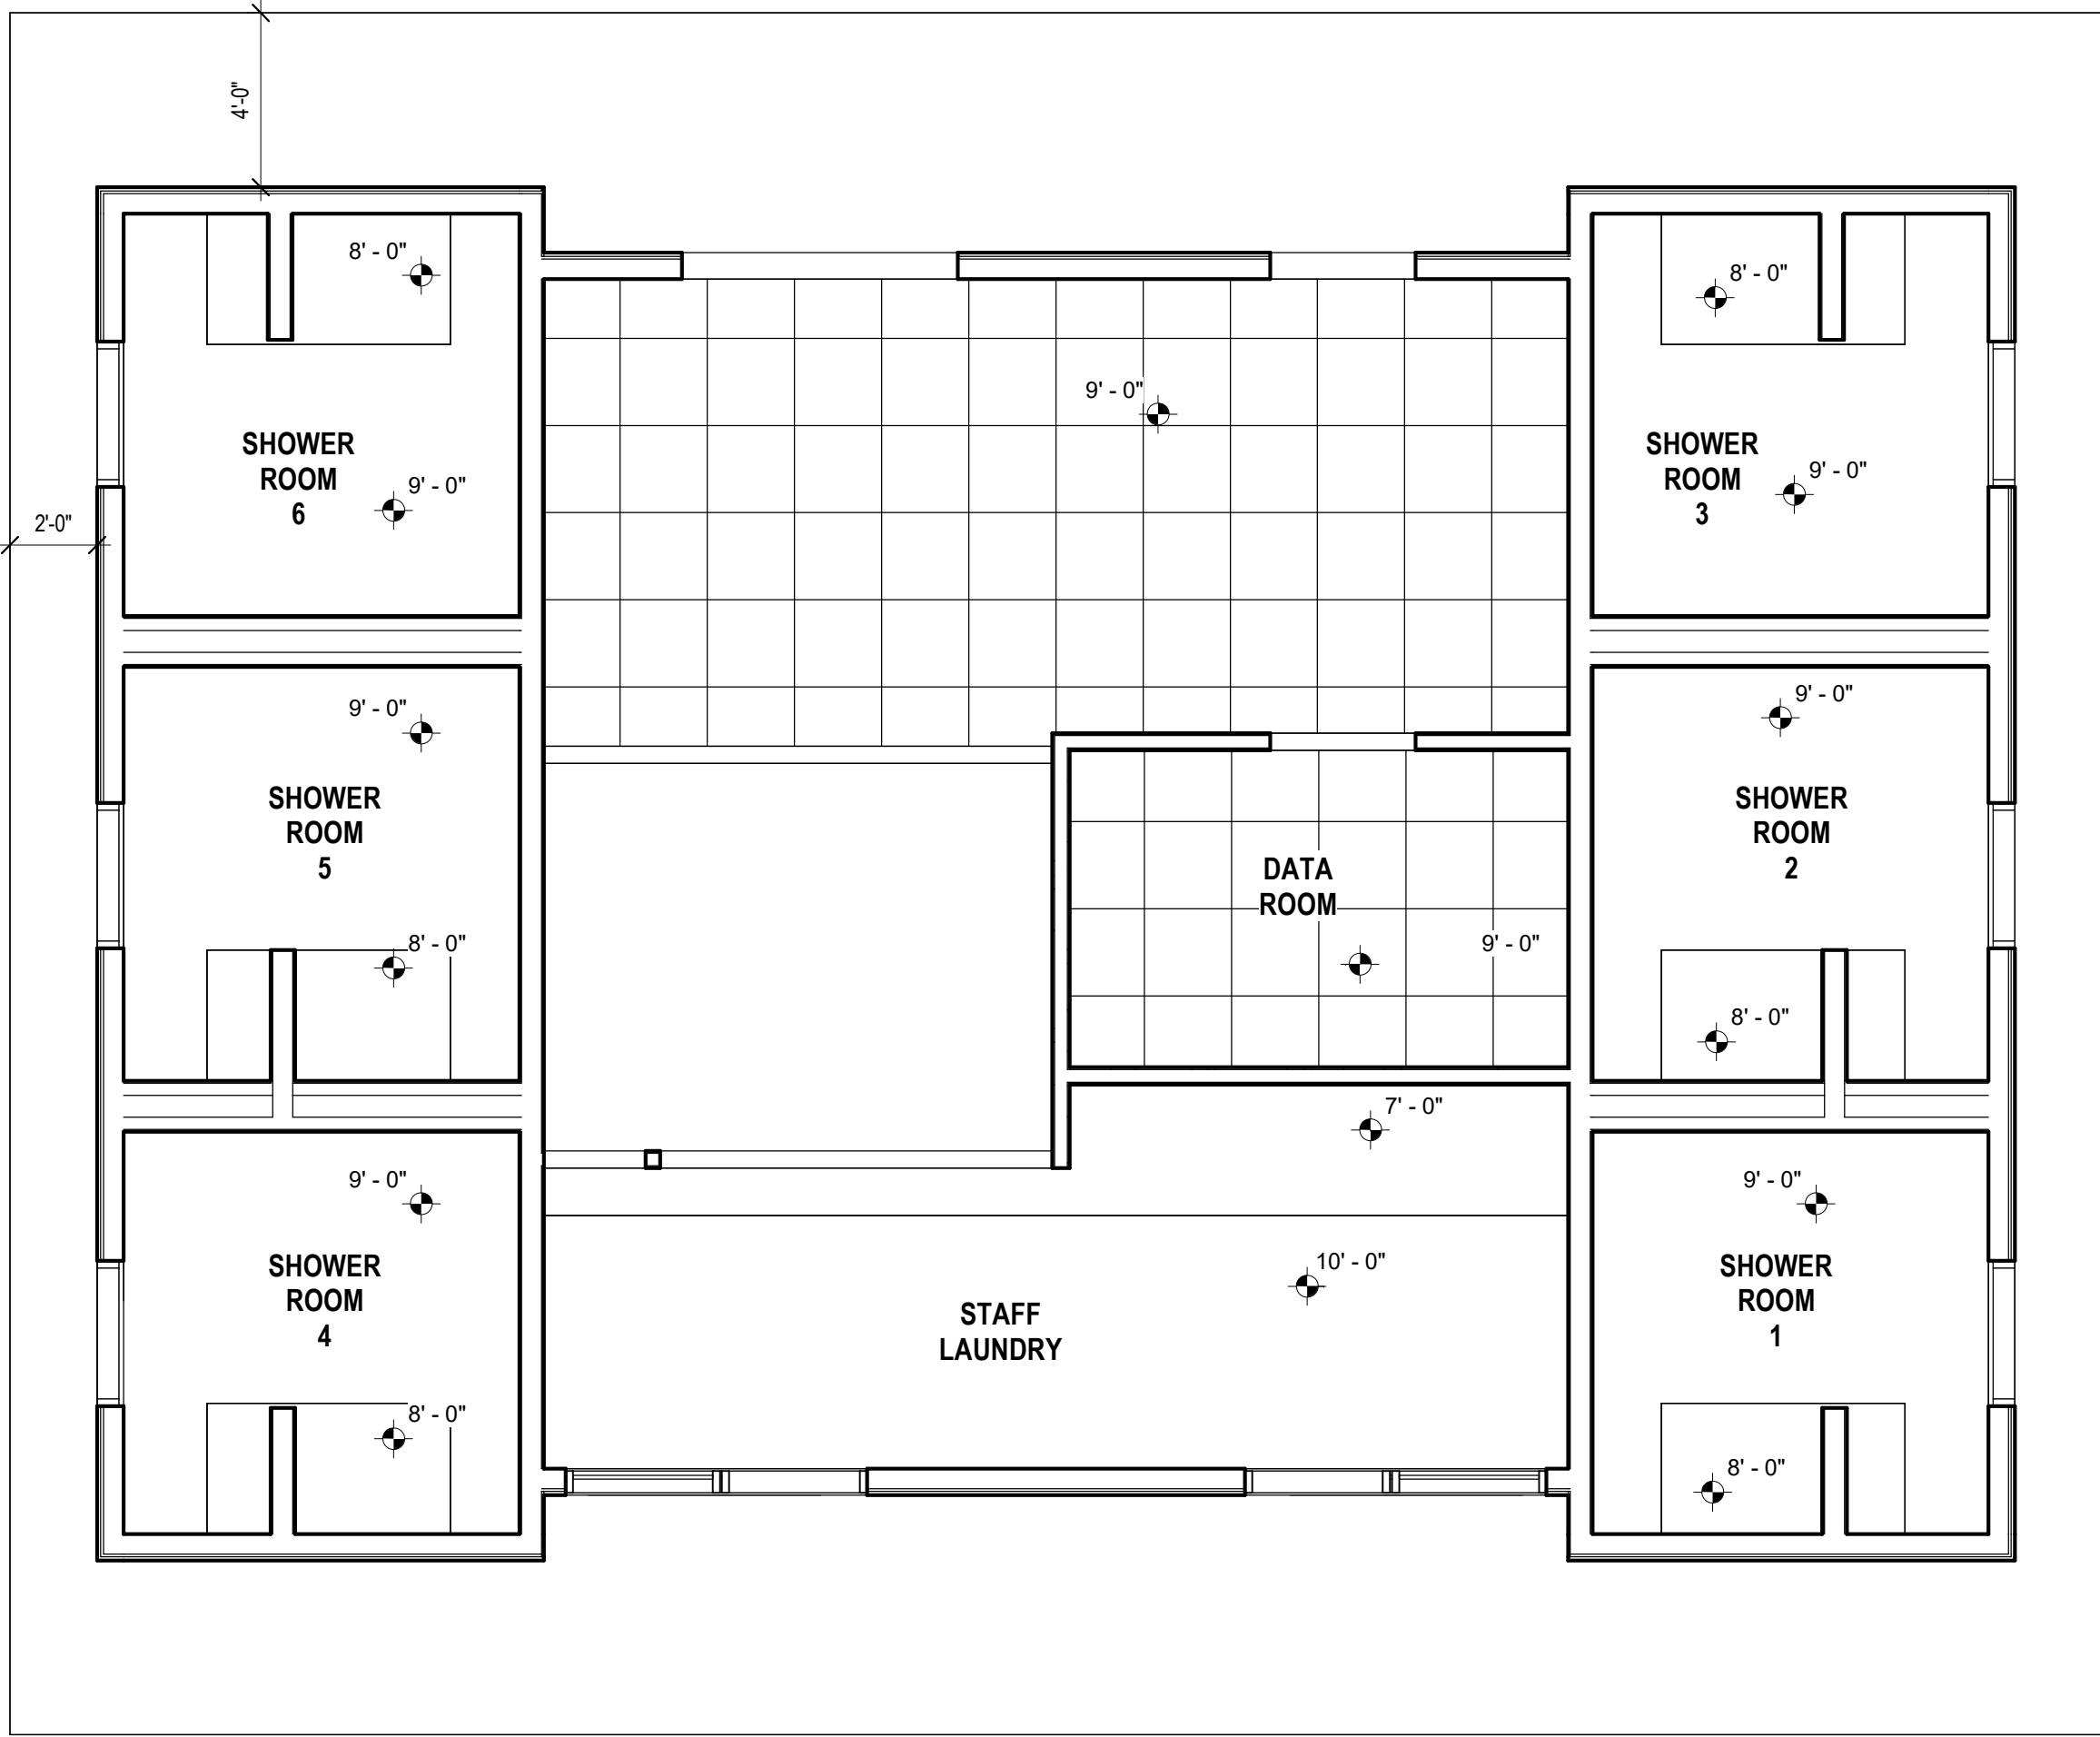


REFLECTED CEILING LEGEND	
	GYPSUM BOARD
	2' x 2' SUSPENDED ACOUSTICAL PANELS
	CONCRETE
	EXPOSED TO STRUCTURE
	CEILING FAN, RE: ELECTRICAL
	SKYLIGHT

GENERAL NOTES	
1.	FIELD VERIFY ALL DIMENSIONS. NOTIFY ARCHITECT IF DIMENSIONS VARY SIGNIFICANTLY.
2.	ALL DIMENSIONS TO FACE OF STEEL STUD OR EXISTING FINISH UNLESS NOTED OTHERWISE.
3.	PATCH WALLS AS REQUIRED WHERE ITEMS WERE PREVIOUSLY MOUNTED TO WALL.

KEYNOTE LEGEND	
----------------	--

1
A151
REFLECTED CEILING PLAN
1/4" = 1'-0"

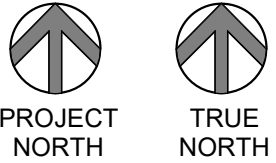

Project Owner

Roberts Resorts and Communities
Village Camp Durango Bath House

Enter address here

This drawing is an instrument of service and shall remain the property of Short Elliott Hendrickson, Inc. (SEH). This drawing, concepts and ideas contained herein shall not be used, reproduced, revised, or retained without the express written approval of SEH.
Submission or distribution of this drawing to meet official or regulatory requirements or for purposes in connection with the project is not to be construed as publication in derogation of any of the rights of SEH.
COPYRIGHT © 2022
Short Elliott Hendrickson, Inc.
All Rights Reserved


SEH Project Checked By Drawn By	Project Number Checked By Drawn By
---------------------------------------	--

Project Status DRAFT	Issue Date DATE
-------------------------	--------------------


REVISION SCHEDULE		
REV. #	DESCRIPTION	DATE

REFLECTED CEILING PLAN -
LEVEL 1

THIS BAR IS INTENDED TO BE 1" PRINTED AT FULL SCALE 1/9/2025 11:53:23 AM

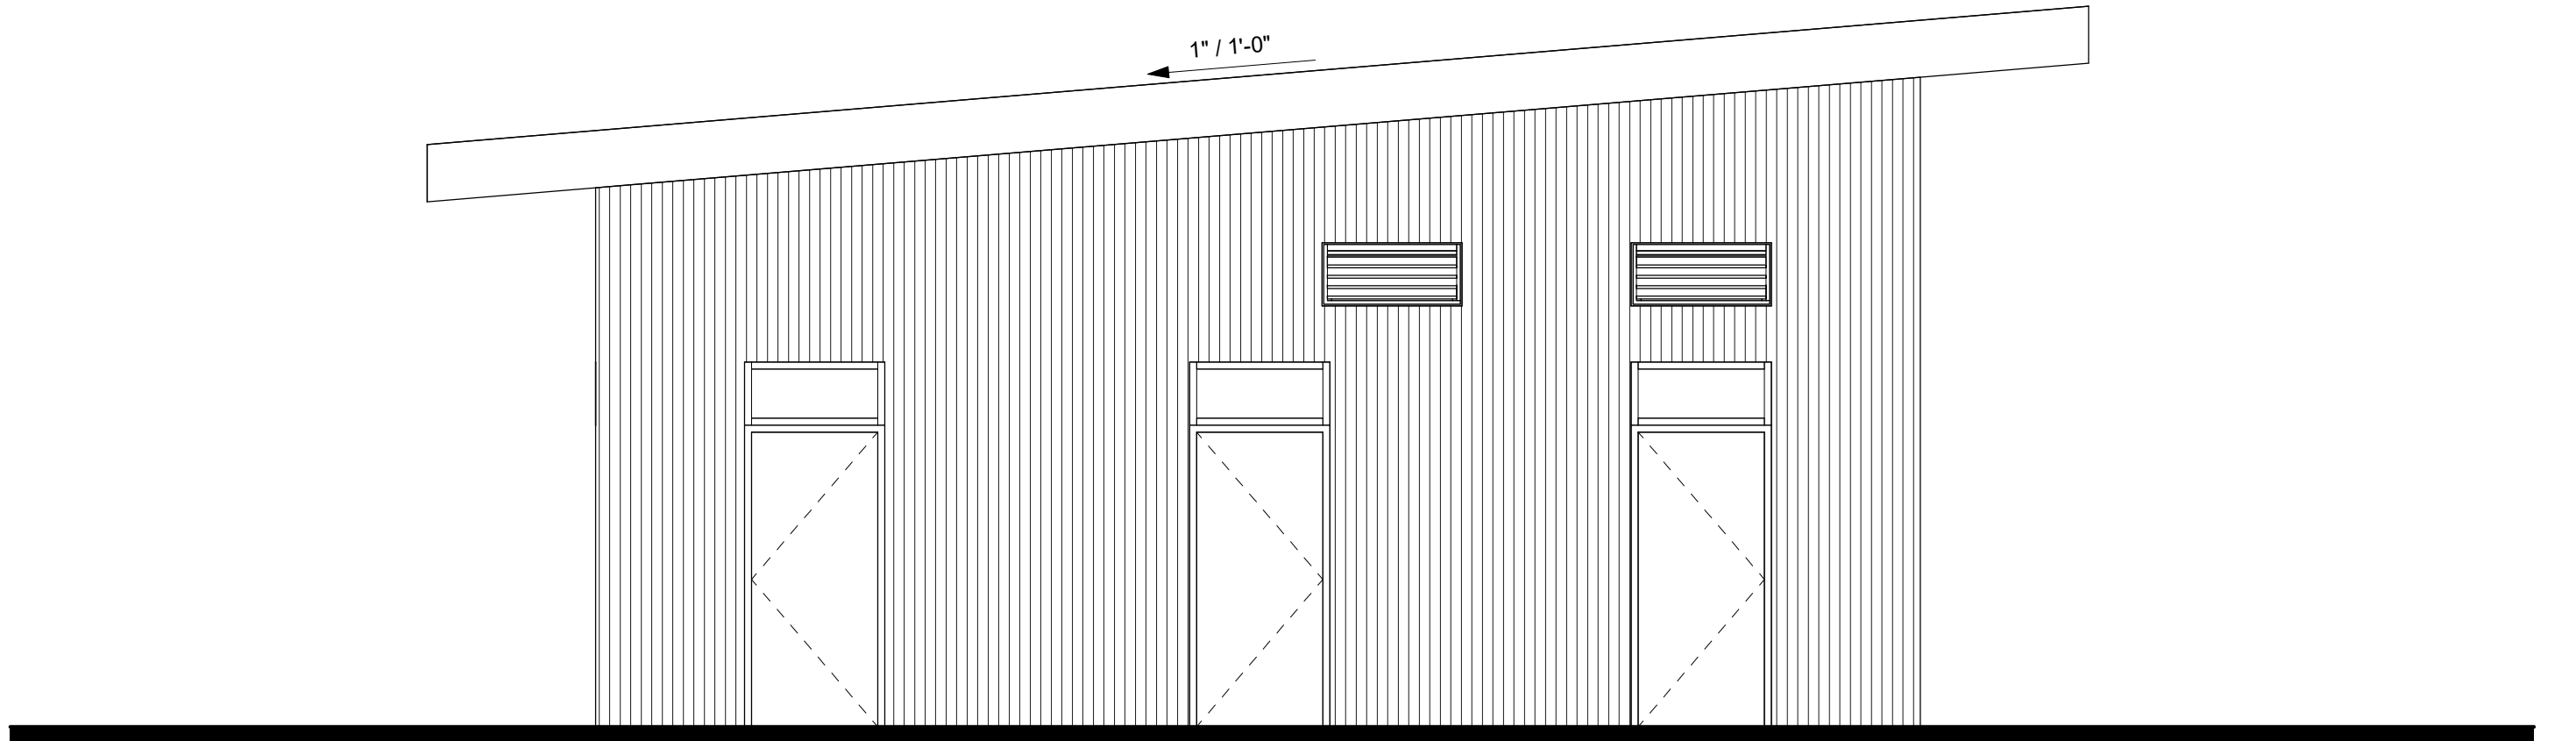

1 EAST ELEVATION
A201 1/4" = 1'-0"

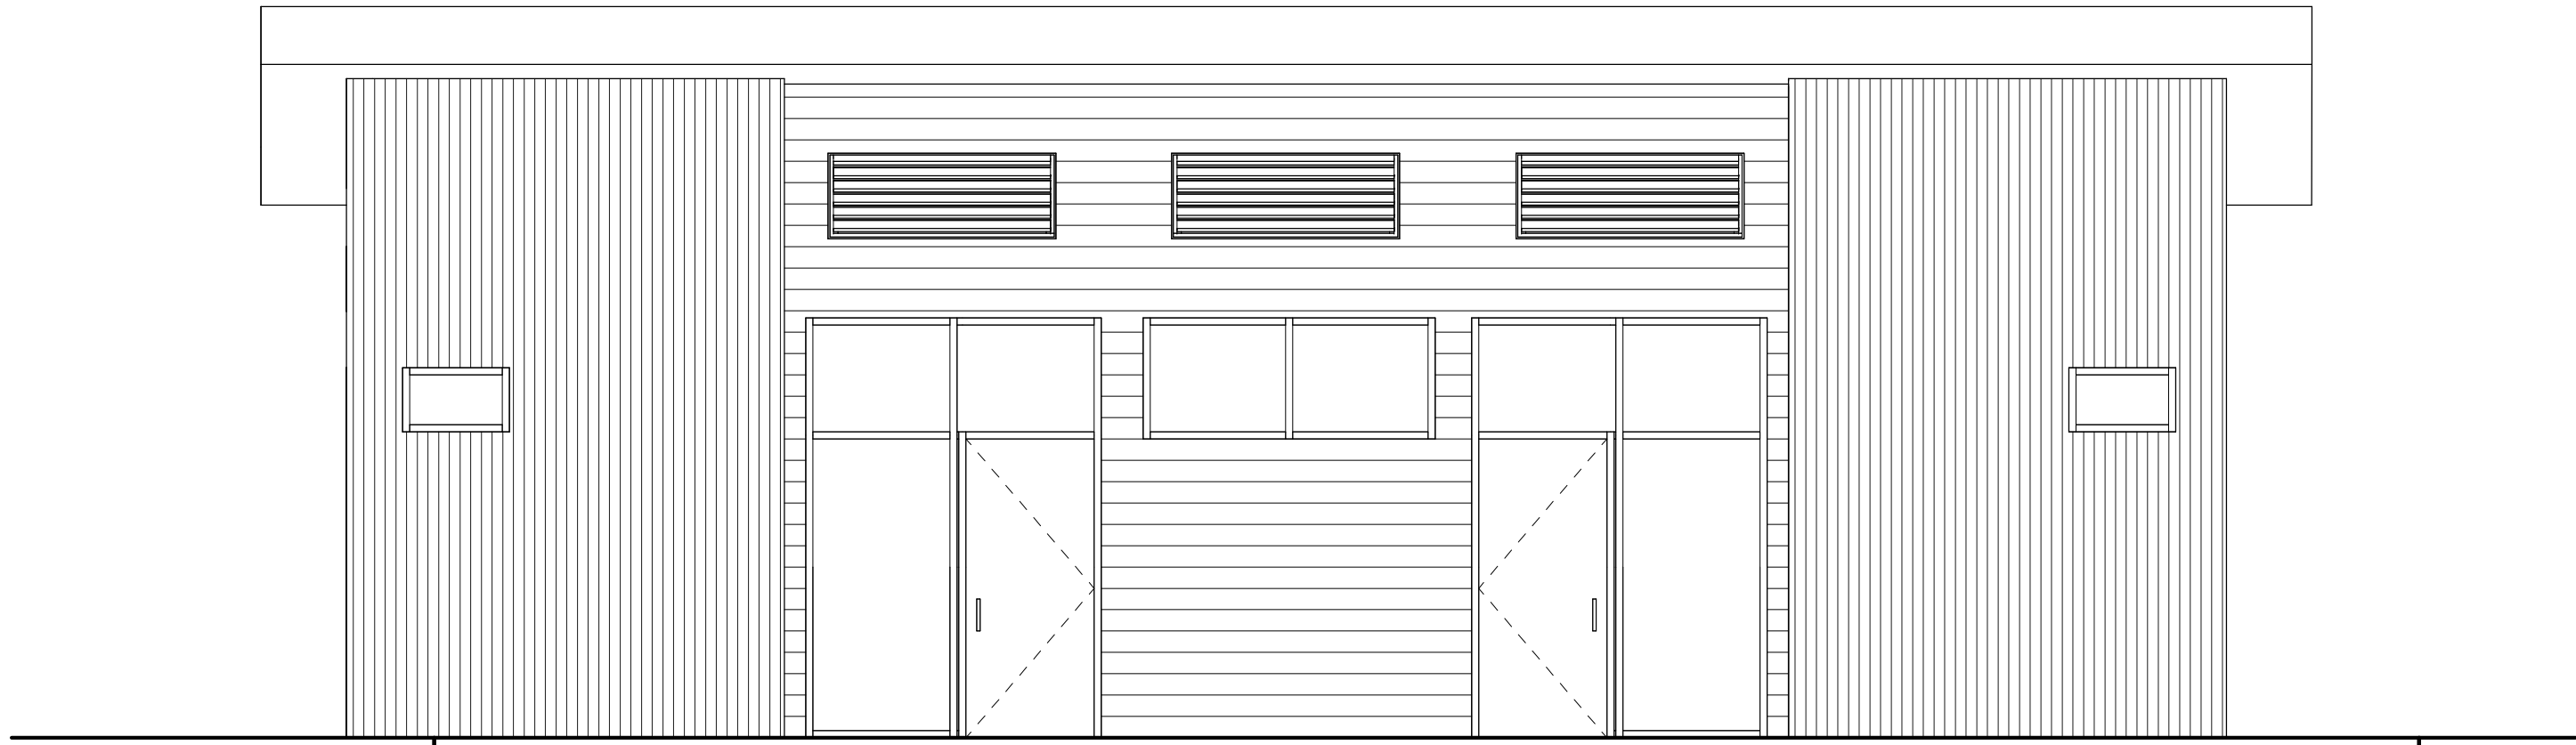

2 NORTH ELEVATION
A201 1/4" = 1'-0"

GENERAL NOTES

1. FIELD VERIFY ALL DIMENSIONS. NOTIFY ARCHITECT IF DIMENSIONS VARY SIGNIFICANTLY.
2. ALL DIMENSIONS TO FACE OF STEEL STUD OR EXISTING FINISH UNLESS NOTED OTHERWISE.
3. PATCH WALLS AS REQUIRED WHERE ITEMS WERE PREVIOUSLY MOUNTED TO WALL.

KEYNOTE LEGEND



NOT FOR
CONSTRUCTION

Project Owner

Roberts Resorts and Communities
Village Camp Durango Bath House

Enter address here

This drawing is an instrument of service and shall remain the property of Short Elliott Hendrickson, Inc. (SEH). The drawing, concepts and ideas contained herein shall not be used, reproduced, revised, or retained without the express written approval of SEH.
Submission or distribution of this drawing to meet official or regulatory requirements or for purposes in connection with the project is not be construed as publication in derogation of any of the rights of SEH.

COPYRIGHT © 2022
Short Elliott Hendrickson, Inc.
All Rights Reserved

SEH Project
Checked By
Drawn By

Project Number
Checked By
Drawn By

Project Status
DRAFT

Issue Date
DATE


REVISION SCHEDULE

REV. # DESCRIPTION DATE


EXTERIOR ELEVATIONS

A201

THIS BAR IS INTENDED TO BE 1" PRINTED AT FULL SCALE 1/9/2025 11:53:25 AM

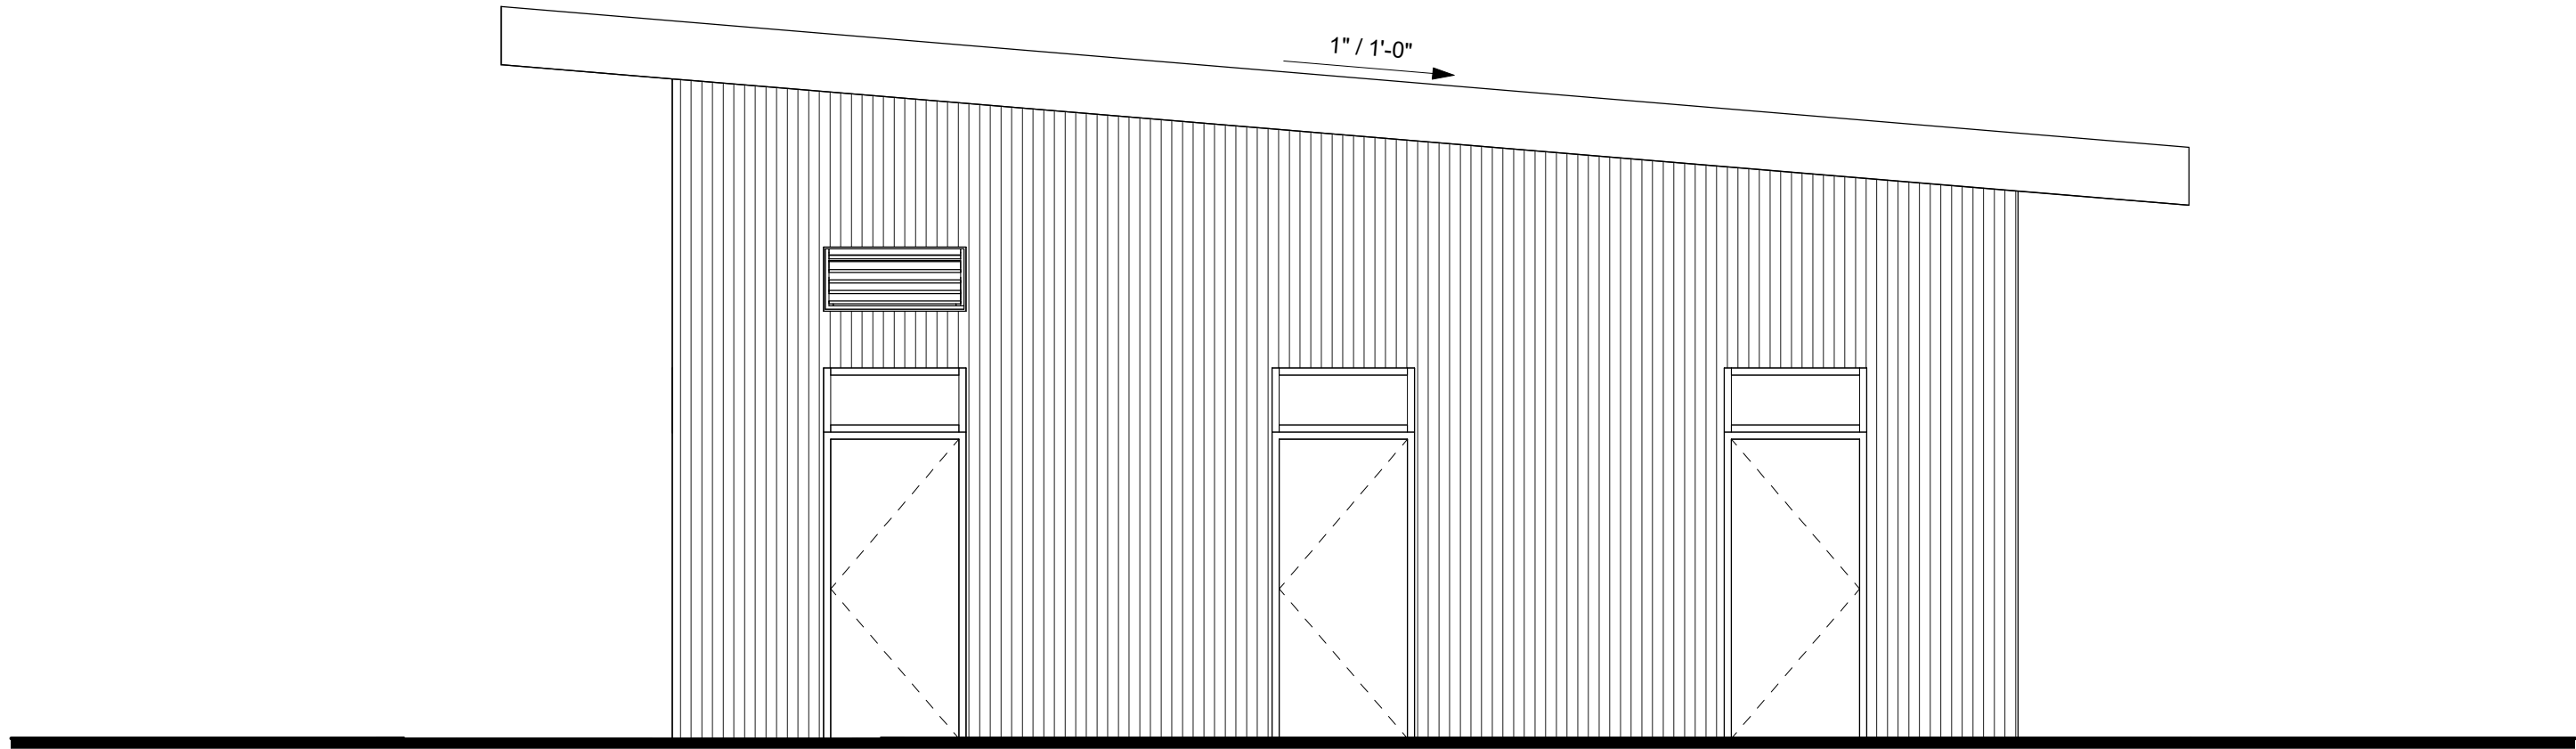

2 WEST ELEVATION
A202 1/4" = 1'-0"

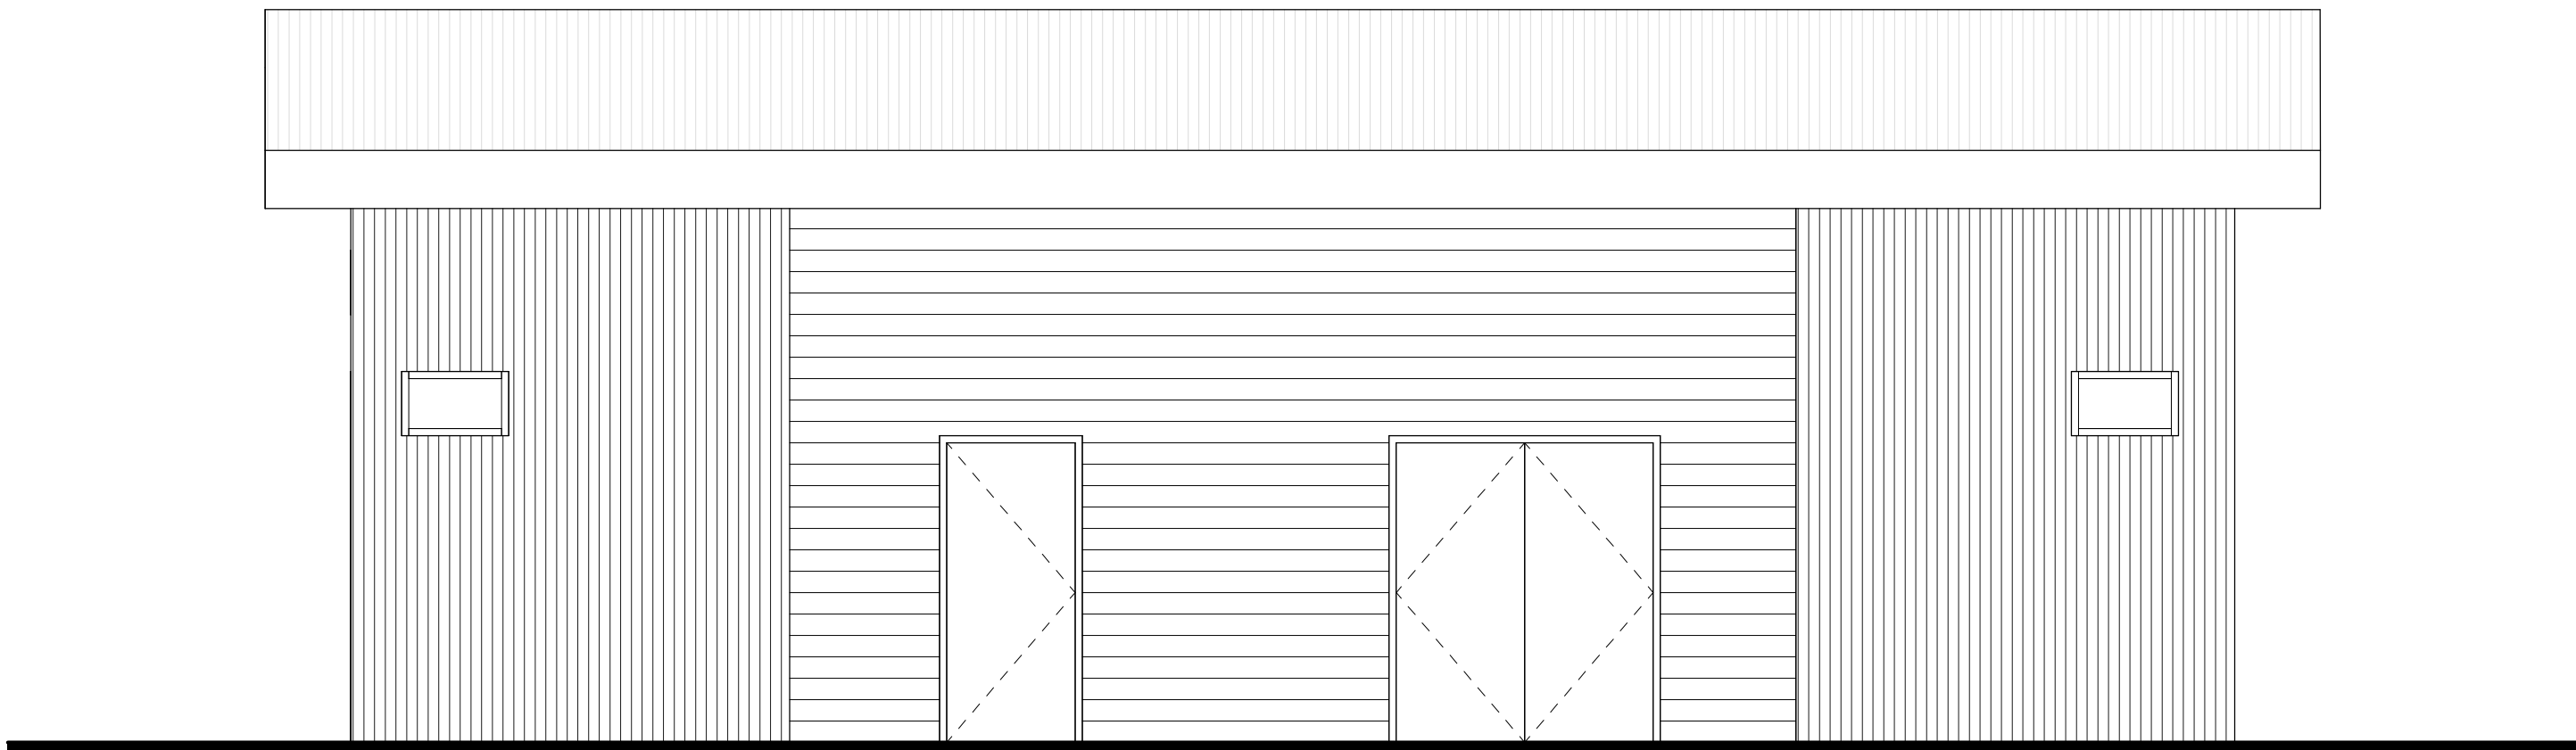

1 SOUTH ELEVATION
A202 1/4" = 1'-0"

GENERAL NOTES

1. FIELD VERIFY ALL DIMENSIONS. NOTIFY ARCHITECT IF DIMENSIONS VARY SIGNIFICANTLY.
2. ALL DIMENSIONS TO FACE OF STEEL STUD OR EXISTING FINISH UNLESS NOTED OTHERWISE.
3. PATCH WALLS AS REQUIRED WHERE ITEMS WERE PREVIOUSLY MOUNTED TO WALL.

KEYNOTE LEGEND



NOT FOR
CONSTRUCTION

Project Owner

Roberts Resorts and Communities
Village Camp Durango Bath House

Enter address here

This drawing is an instrument of service and shall remain the property of Short Elliott Hendrickson, Inc. (SEH). This drawing, concepts and ideas contained herein shall not be used, reproduced, revised, or retained without the express written approval of SEH.

Submission or distribution of this drawing to meet official or regulatory requirements or for purposes in connection with the project is not to be construed as publication in derogation of any of the rights of SEH.

COPYRIGHT © 2022
Short Elliott Hendrickson, Inc.
All Rights Reserved

SEH Project	Project Number
Checked By	Checked By
Drawn By	Drawn By

Project Status	Issue Date
DRAFT	DATE

REVISION SCHEDULE		
REV. #	DESCRIPTION	DATE

EXTERIOR ELEVATIONS

A202