
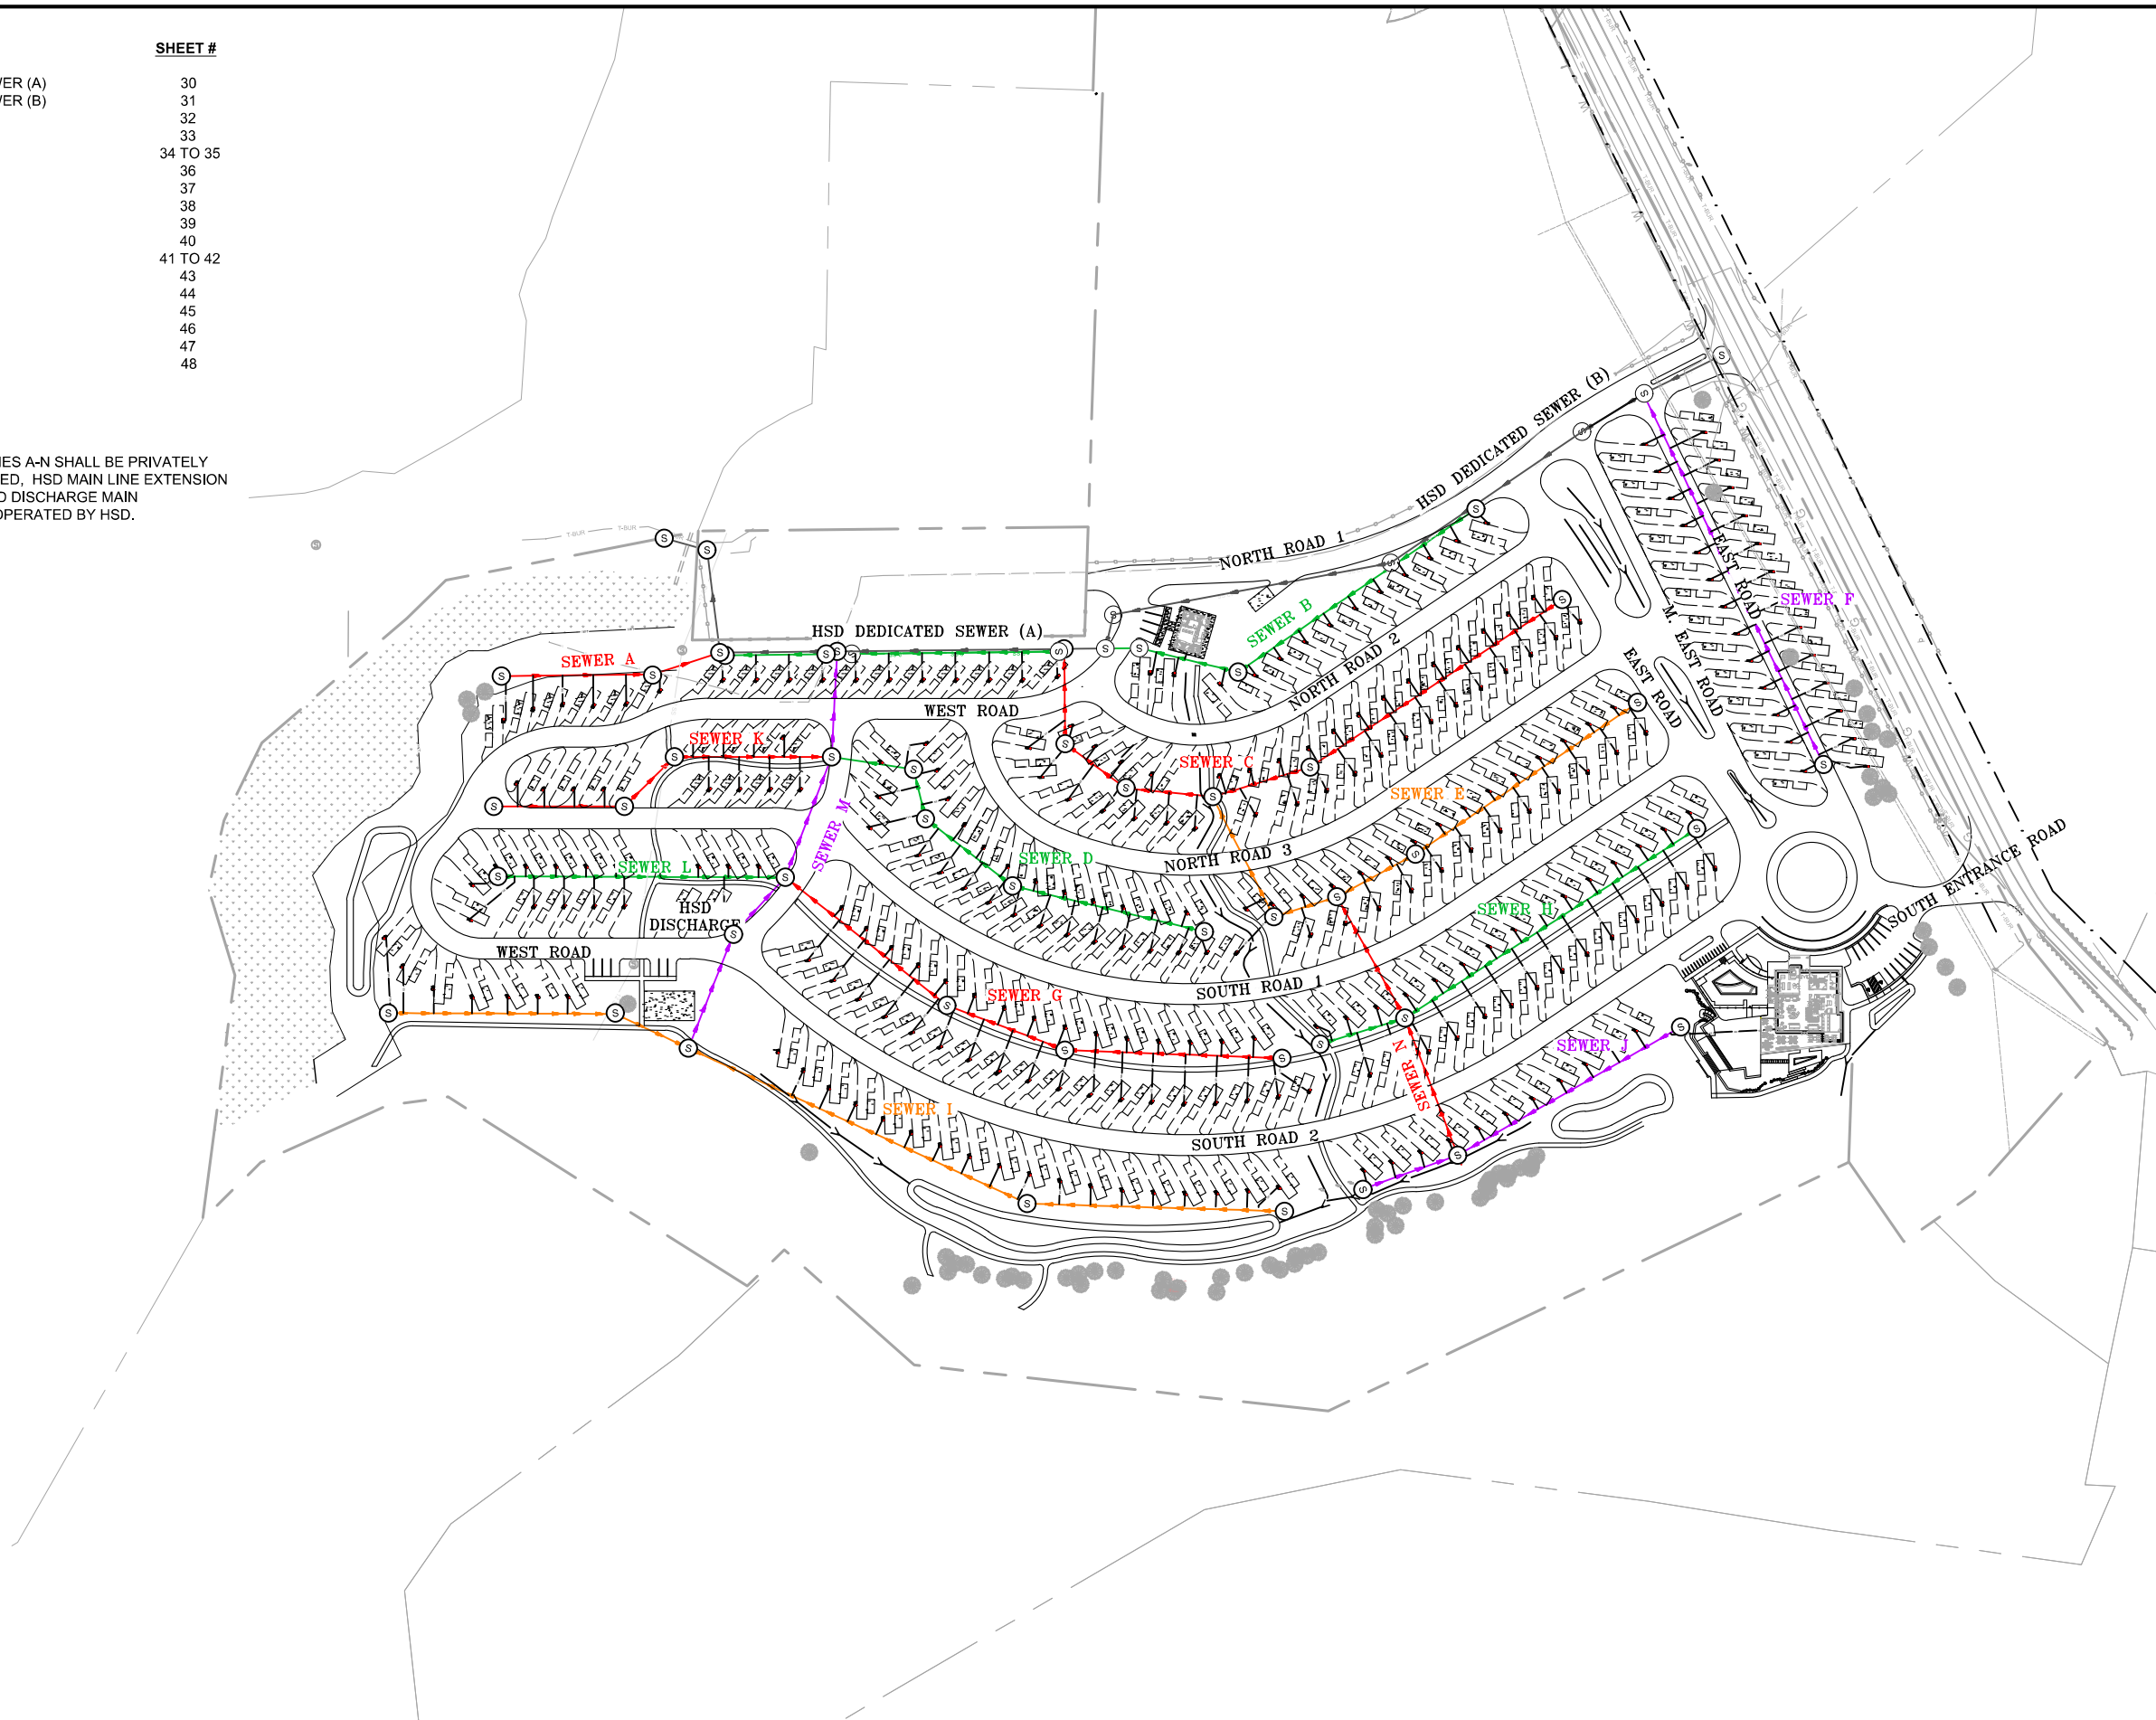


ALIGNMENT	SHEET #
HSD DEDICATED SEWER (A)	30
SEWER A	31
SEWER B	32
SEWER C	33
SEWER D	34 TO 35
SEWER E	36
SEWER F	37
SEWER G	38
SEWER H	39
SEWER I	40
SEWER J	41 TO 42
SEWER K	43
SEWER L	44
SEWER M	45
SEWER N	46
HSD DISCHARGE	47
	48

NOTE:
PROPOSED SEWER LINES A-N SHALL BE PRIVATELY OWNED AND MAINTAINED, HSD MAIN LINE EXTENSION AND THE EXISTING HSD DISCHARGE MAIN WILL BE OWNED AND OPERATED BY HSD.

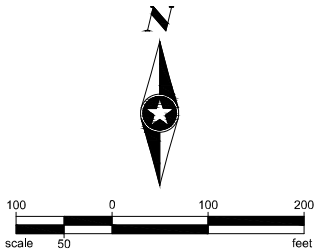

Save: 10/2/2025 3:16 PM scdlins Plot: 11/6/2025 4:42 PM X:\PT\ROBRE\168892\5-fina-dsgn\51-drawings\10-Civil\cad\dwg\sheet_Village Camp\168892_SEWER KEY.dwg

SEH Project	168892	Rev.#	Revision Issue Description	Date	Rev.#	Revision Issue Description	Date
Drawn By	SC/CM						
Designed By	TM						
Checked By	SW						







I HEREBY CERTIFY THAT THIS PLAN WAS PREPARED BY ME OR UNDER MY DIRECT SUPERVISION AND THAT I AM A DULY LICENSED PROFESSIONAL ENGINEER UNDER THE LAWS OF THE STATE OF CO.
TRAVIS MOONEY
DATE 11/12/2025 LICENSE NO. 0051259





VILLAGE CAMP DURANGO
DURANGO, COLORADO



SEWER KEY

Save: 11/6/2025 12:49 PM scollins Plot: 11/6/2025 4:43 PM X:\PT\ROBRE\168892\5-final\hsgn\51-drawings\10-civil\cad\dwg\sheet_Village Camp\168892_SEWER_PPRO.dwg

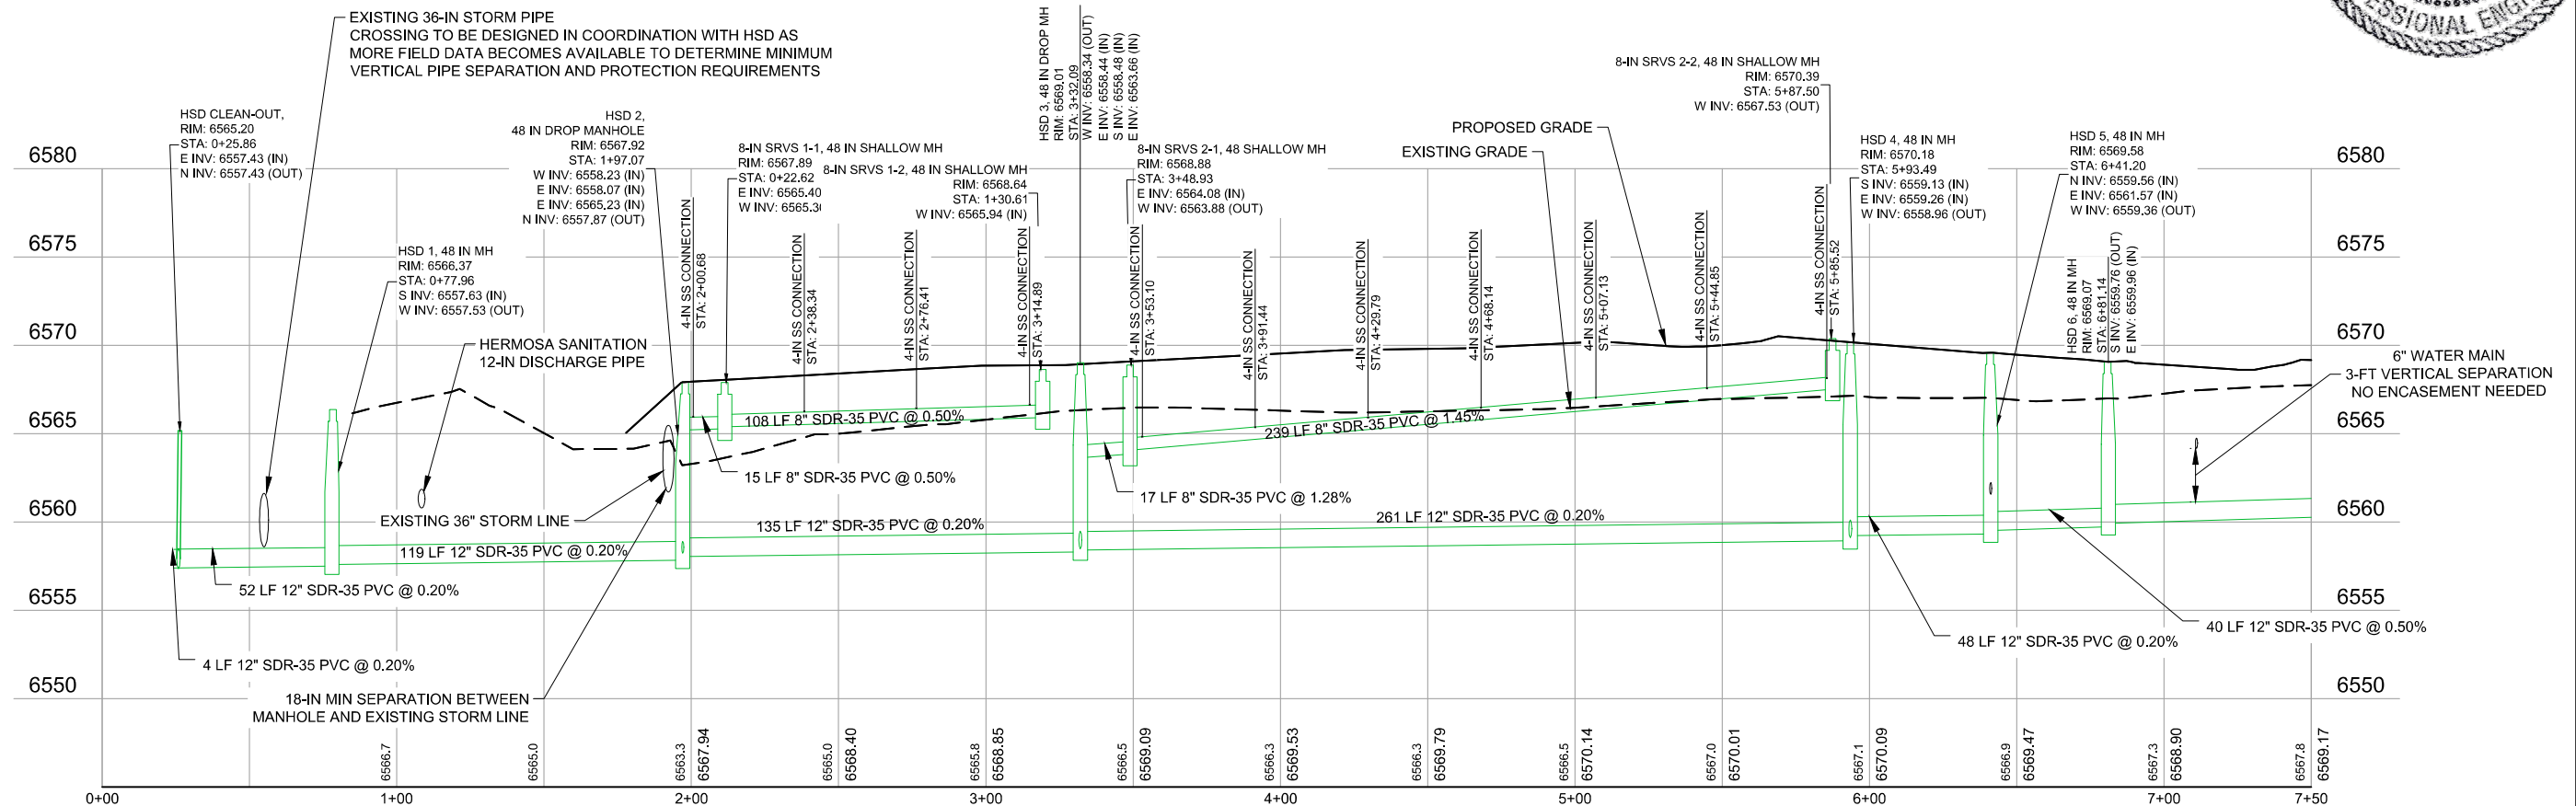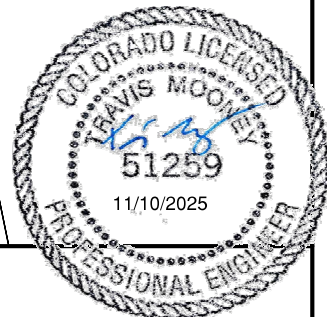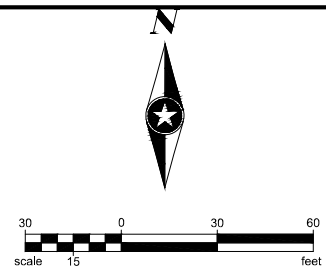
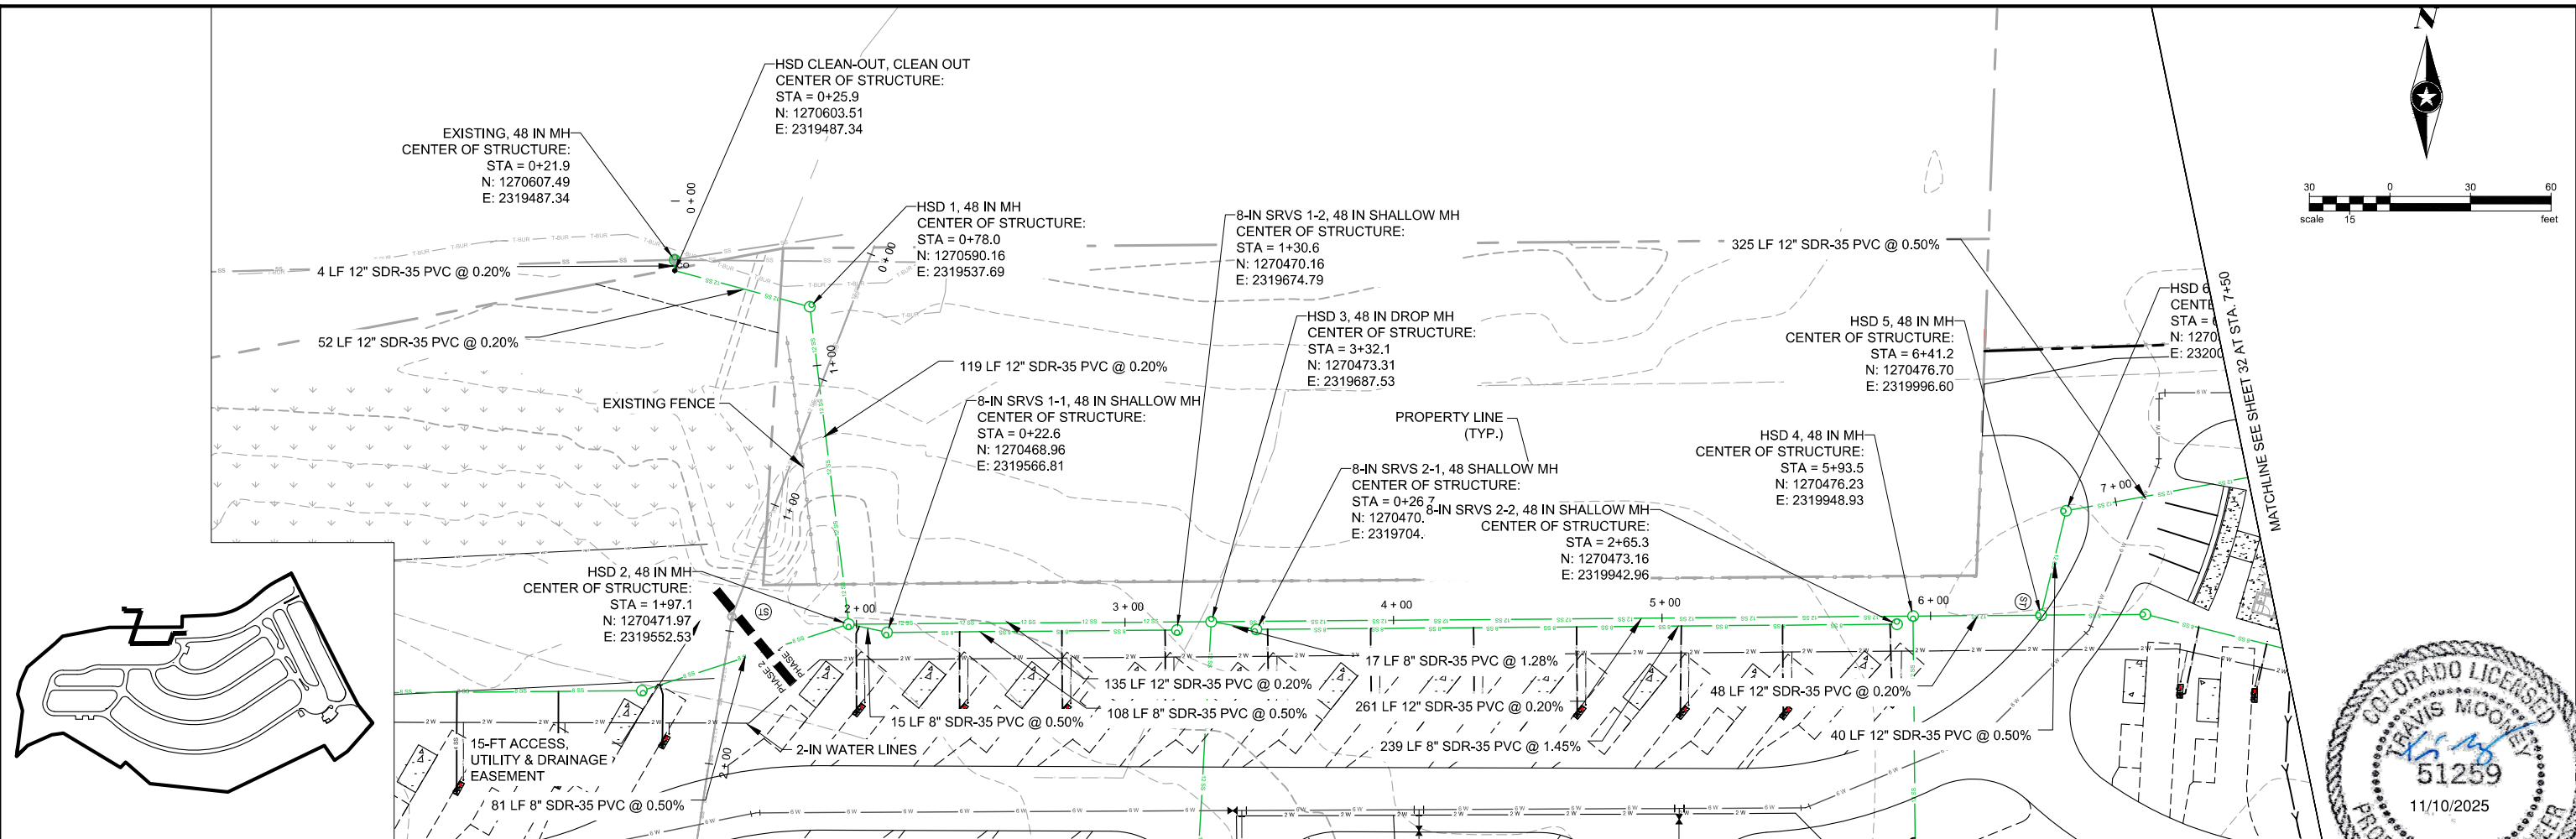


Save: 11/6/2025 12:49 PM scollins Plot: 11/6/2025 4:44 PM X:\PT\ROBRE\168892\5-final\dsign\51-drawings\10-Civil\cad\dwg\sheet_Village Camp\168892_SEWER PPRO.dwg

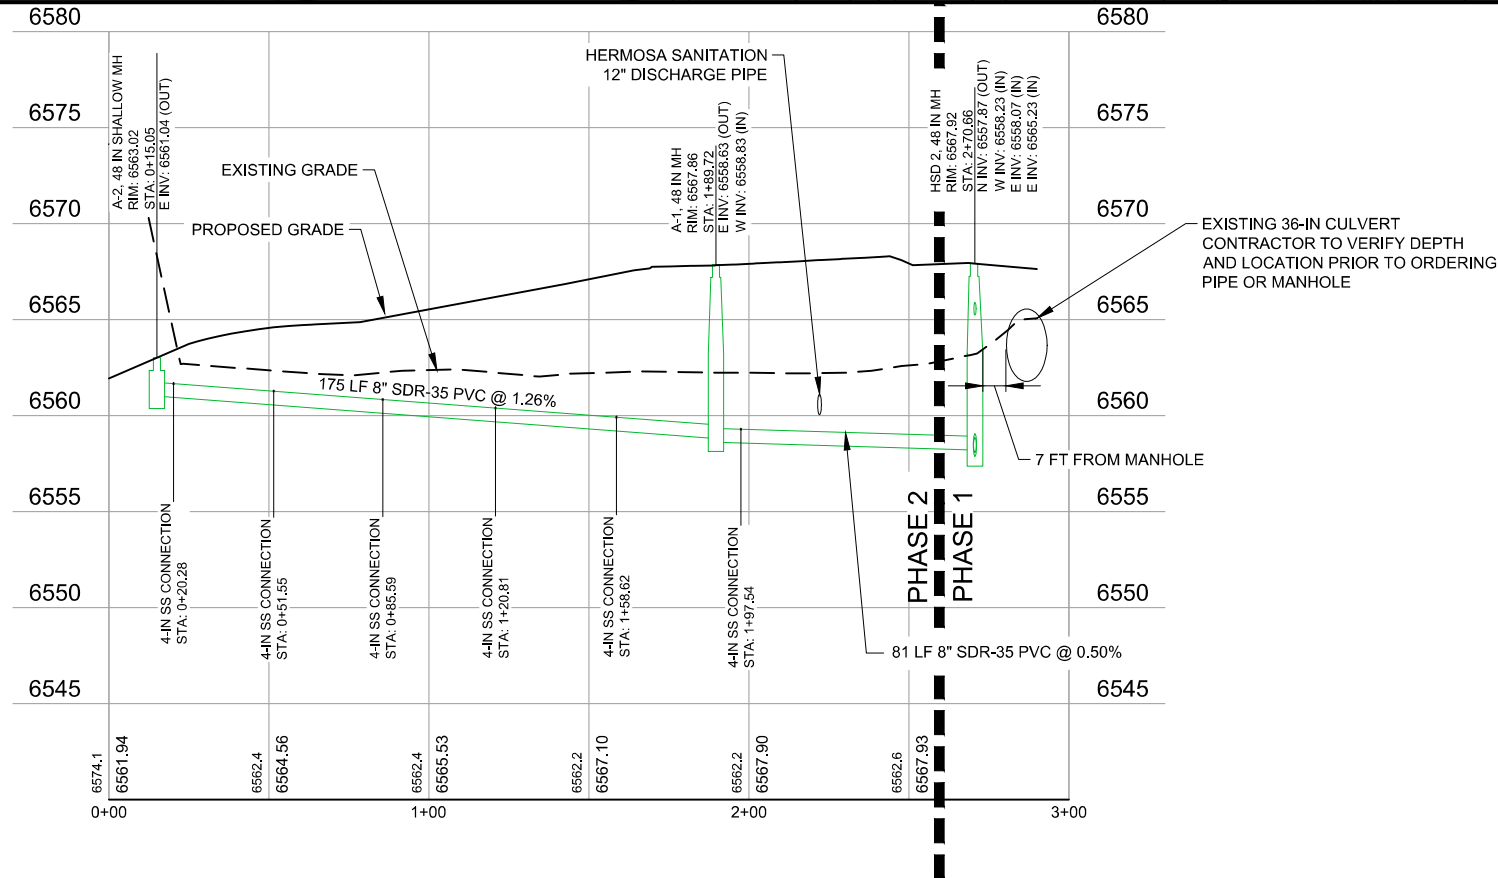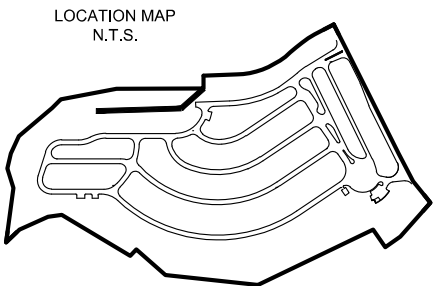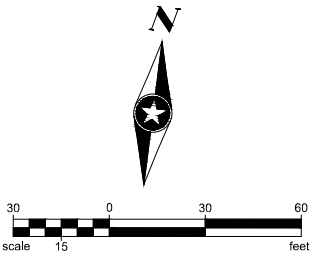
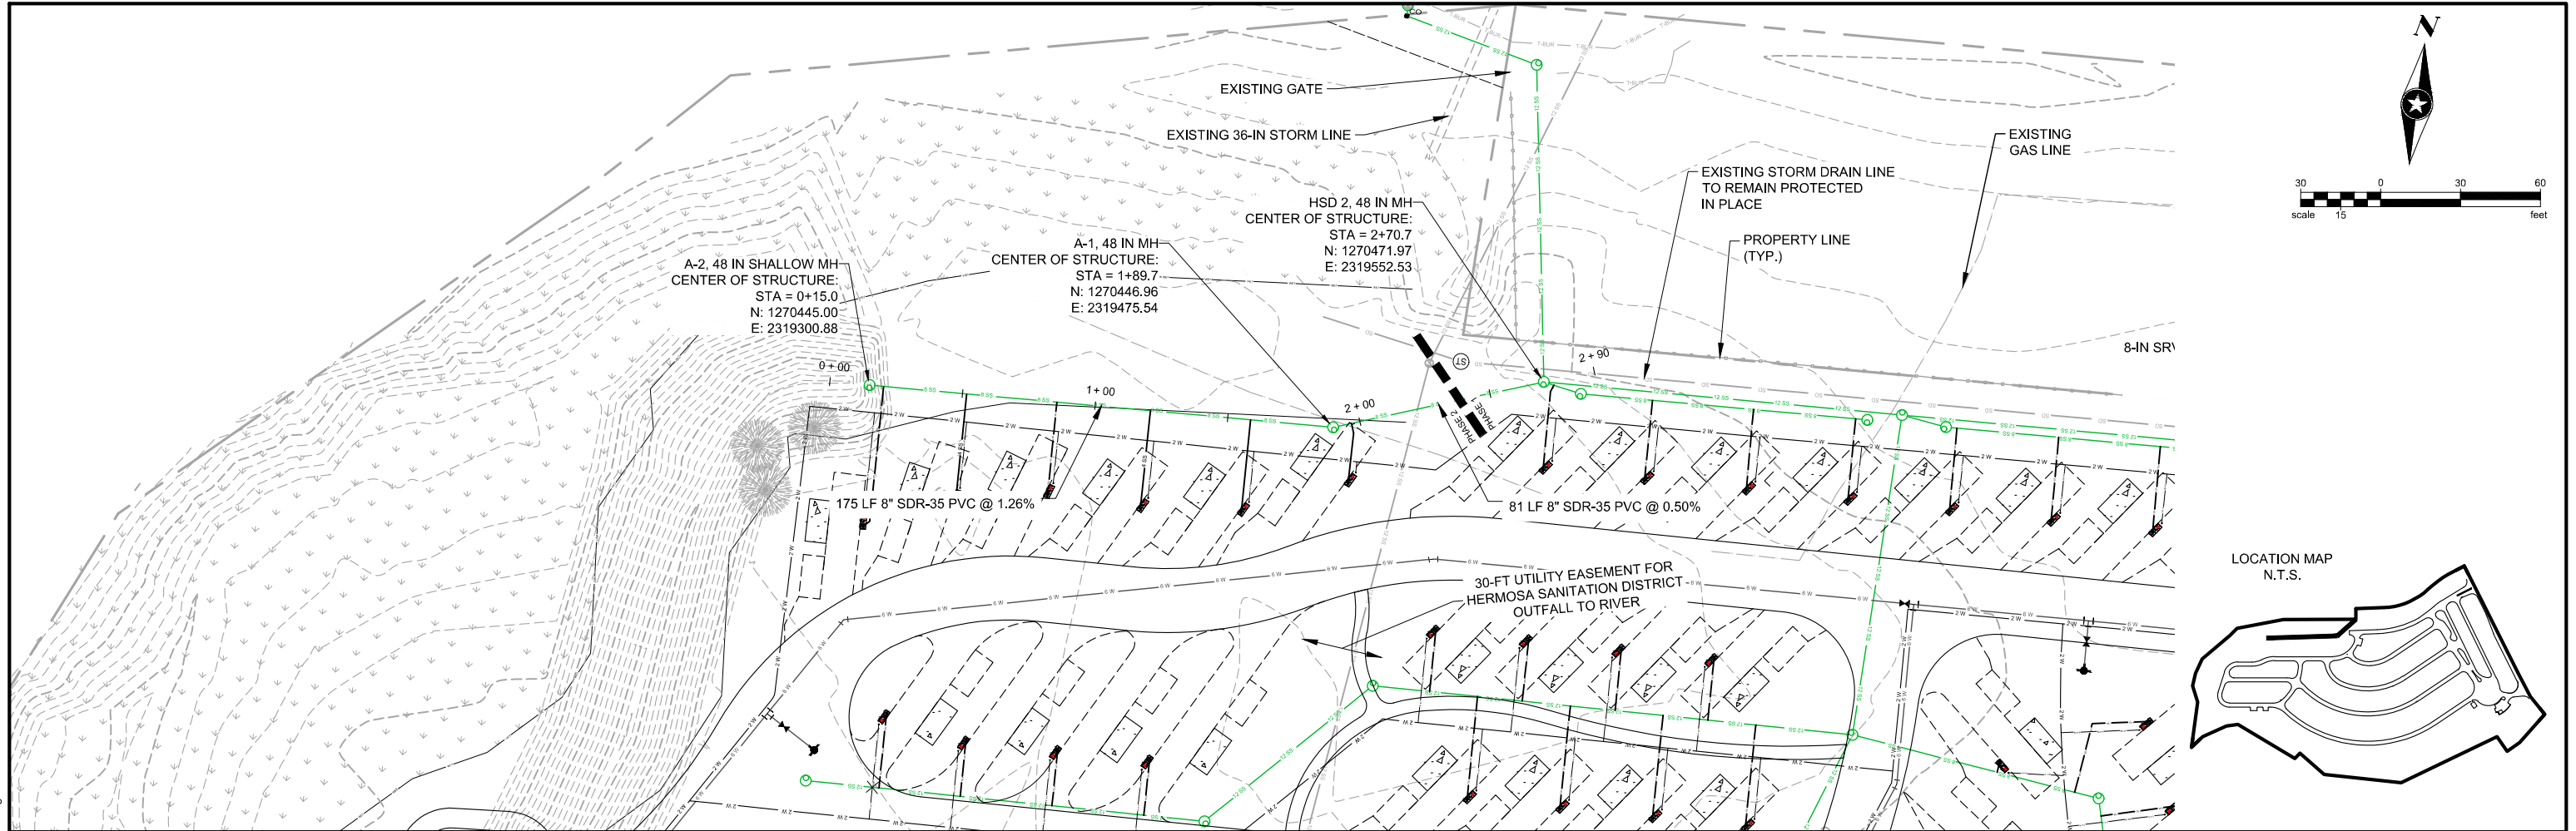


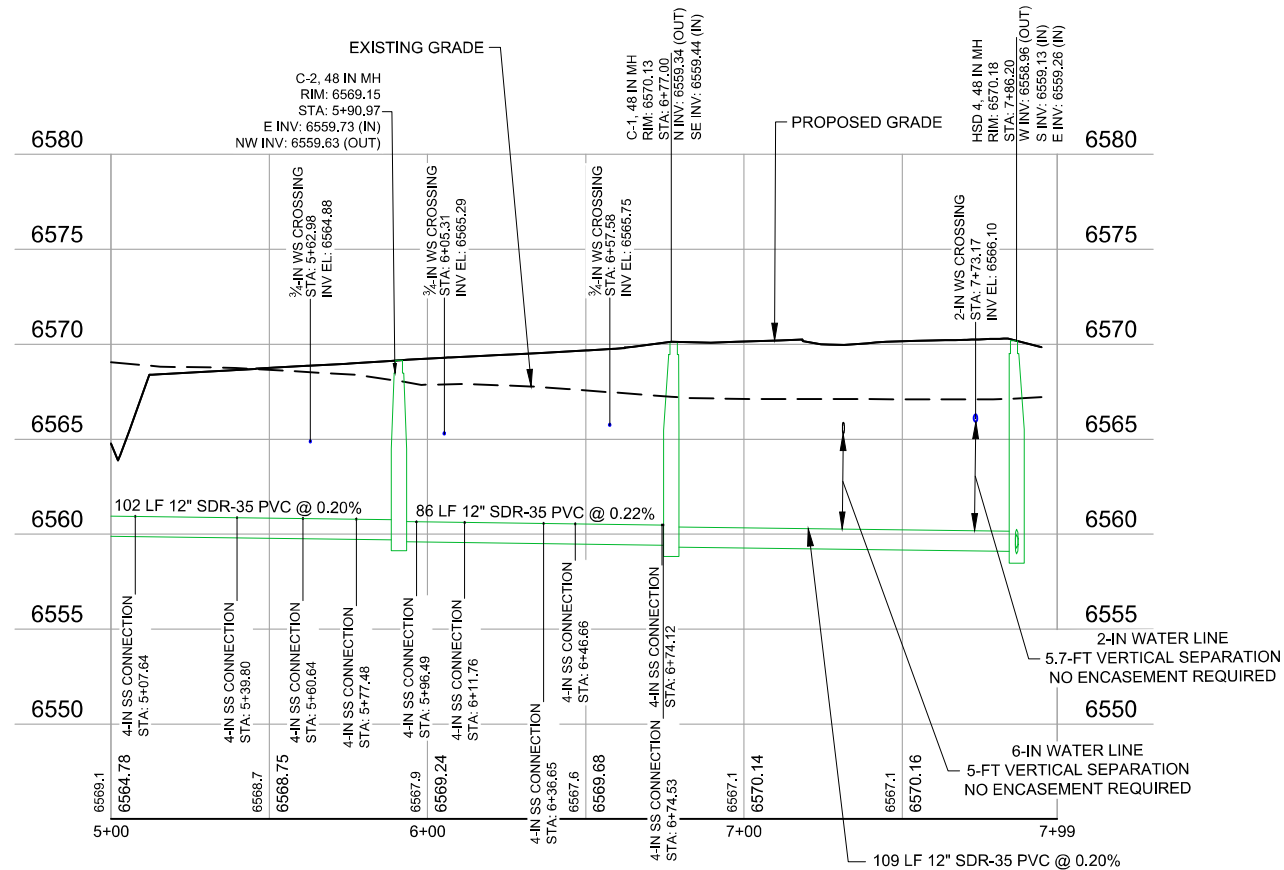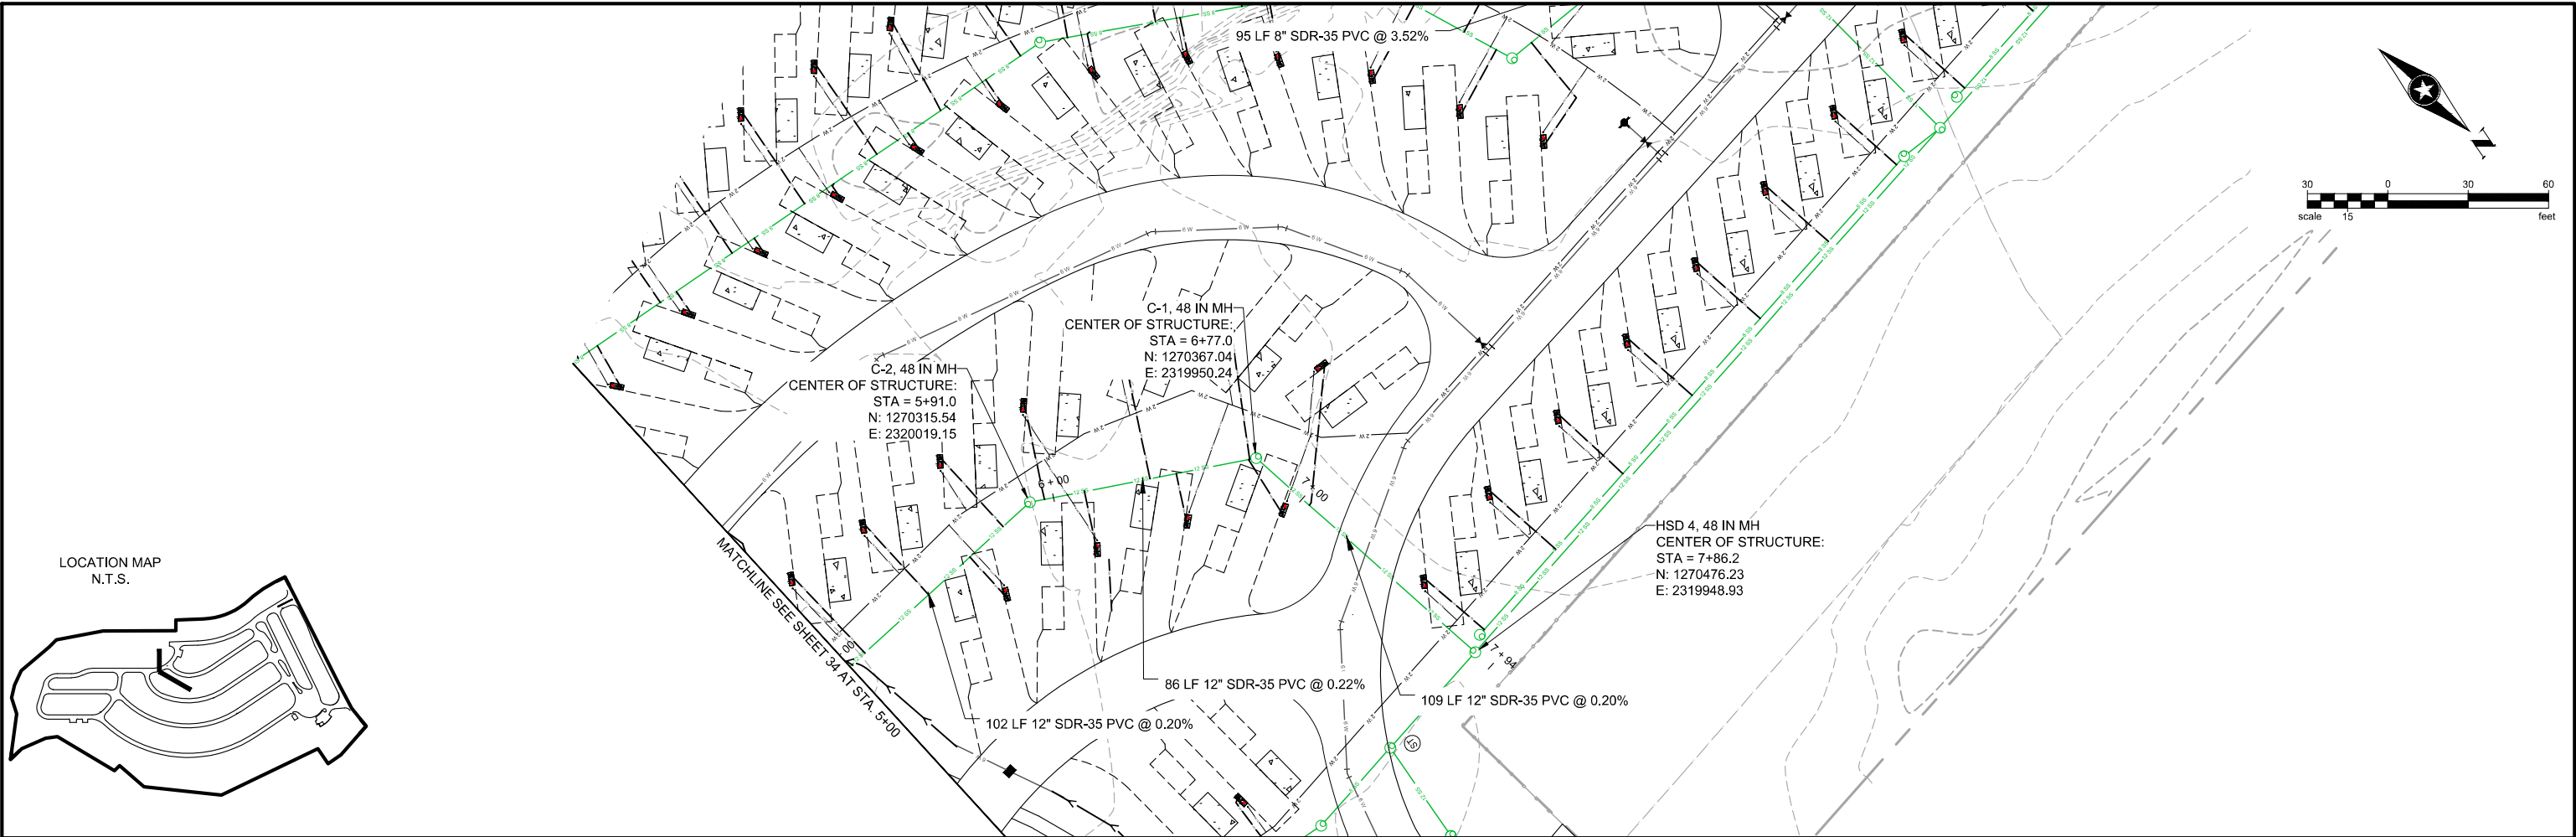



Save: 11/6/2025 12:49 PM scollins Plot: 11/6/2025 4:45 PM X:\PT\ROBRE\168892\5-final\dsign\51-drawings\10-Civil\cad\dwg\sheet_Village Camp\168892_SEWER PPRO.dwg

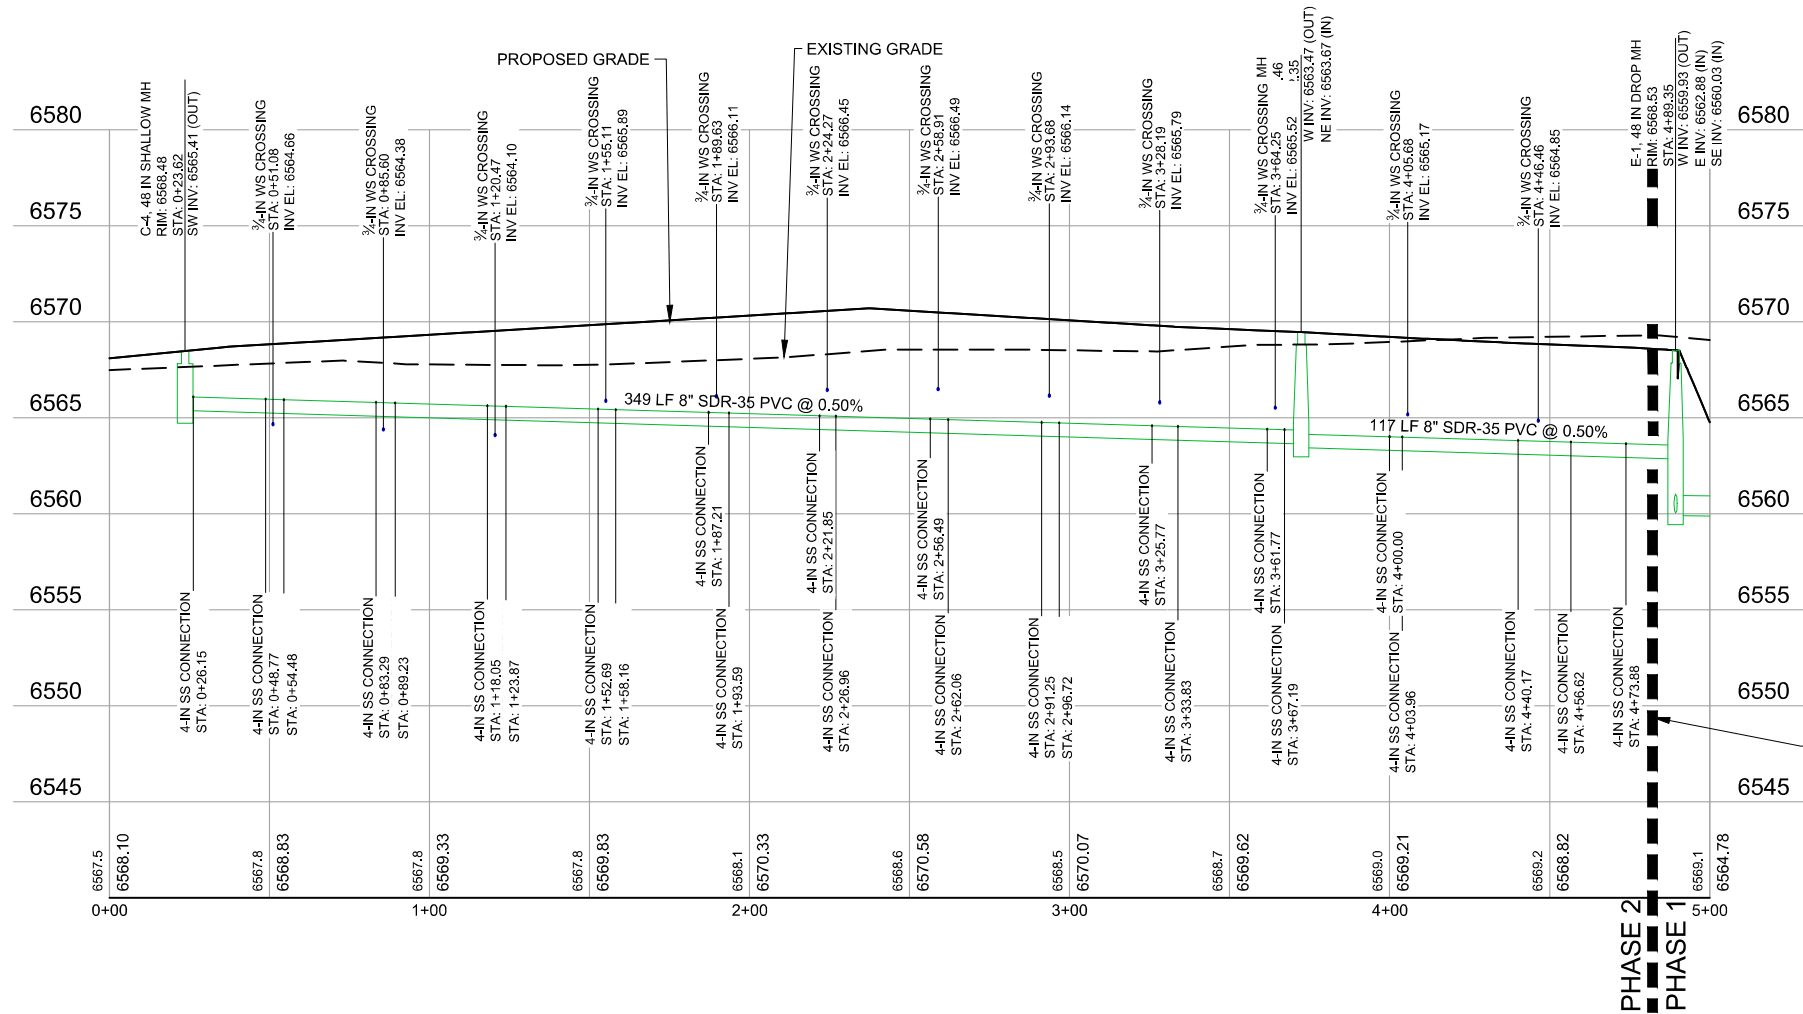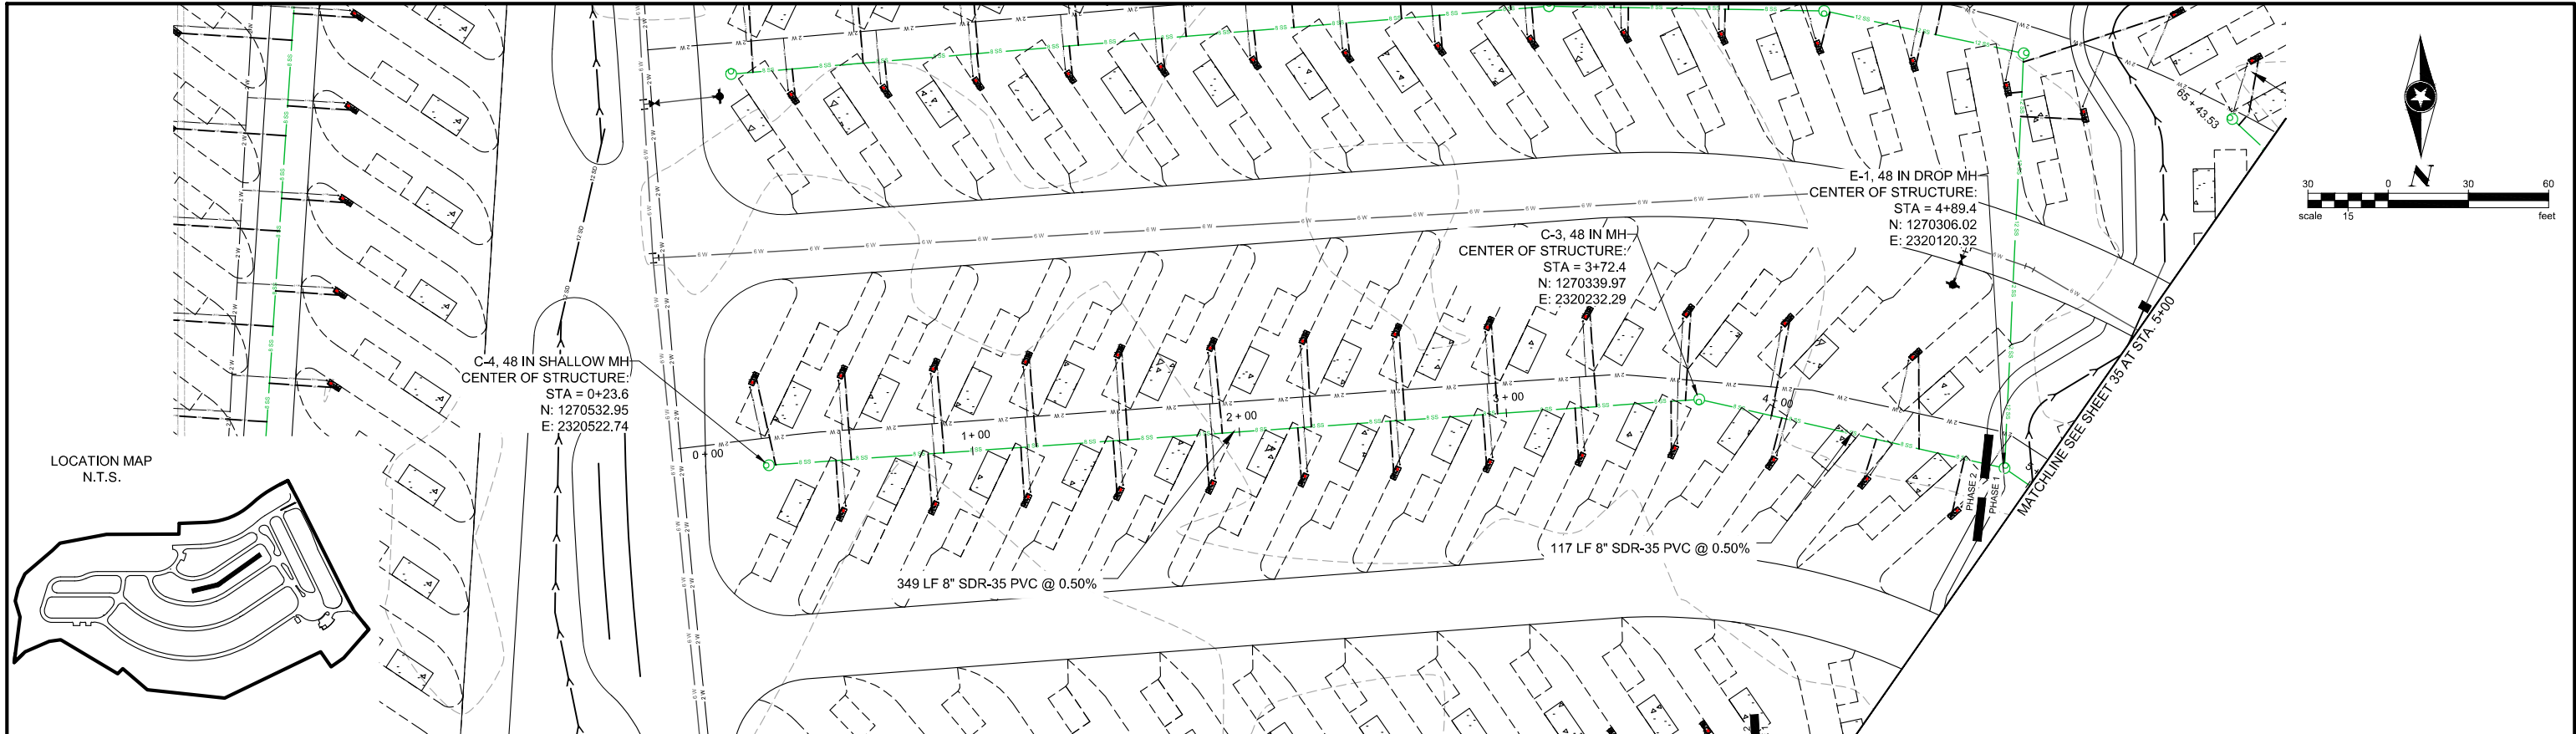

Save: 11/6/2025 12:49 PM scollins Plot: 11/6/2025 4:46 PM X:\PT\ROBRE\168892\5-final\dsign\51-drawings\10-civil\cad\dwg\sheet_Village Camp\168892_SEWER PPRO.dwg

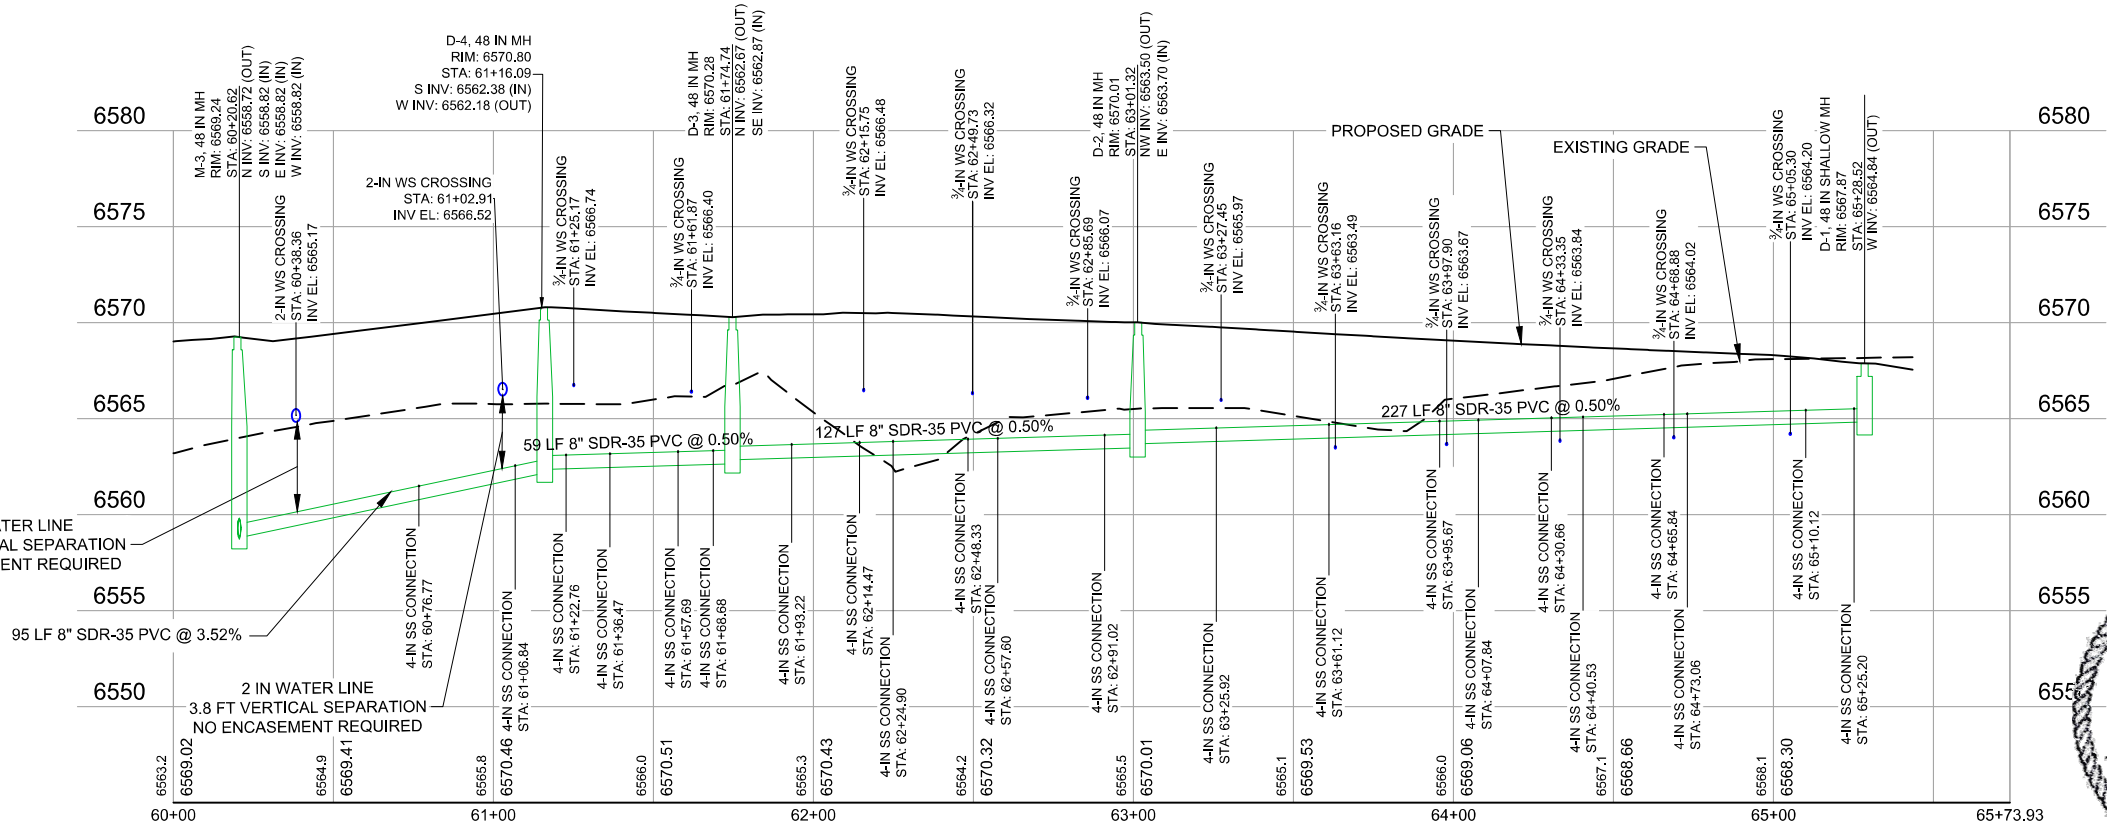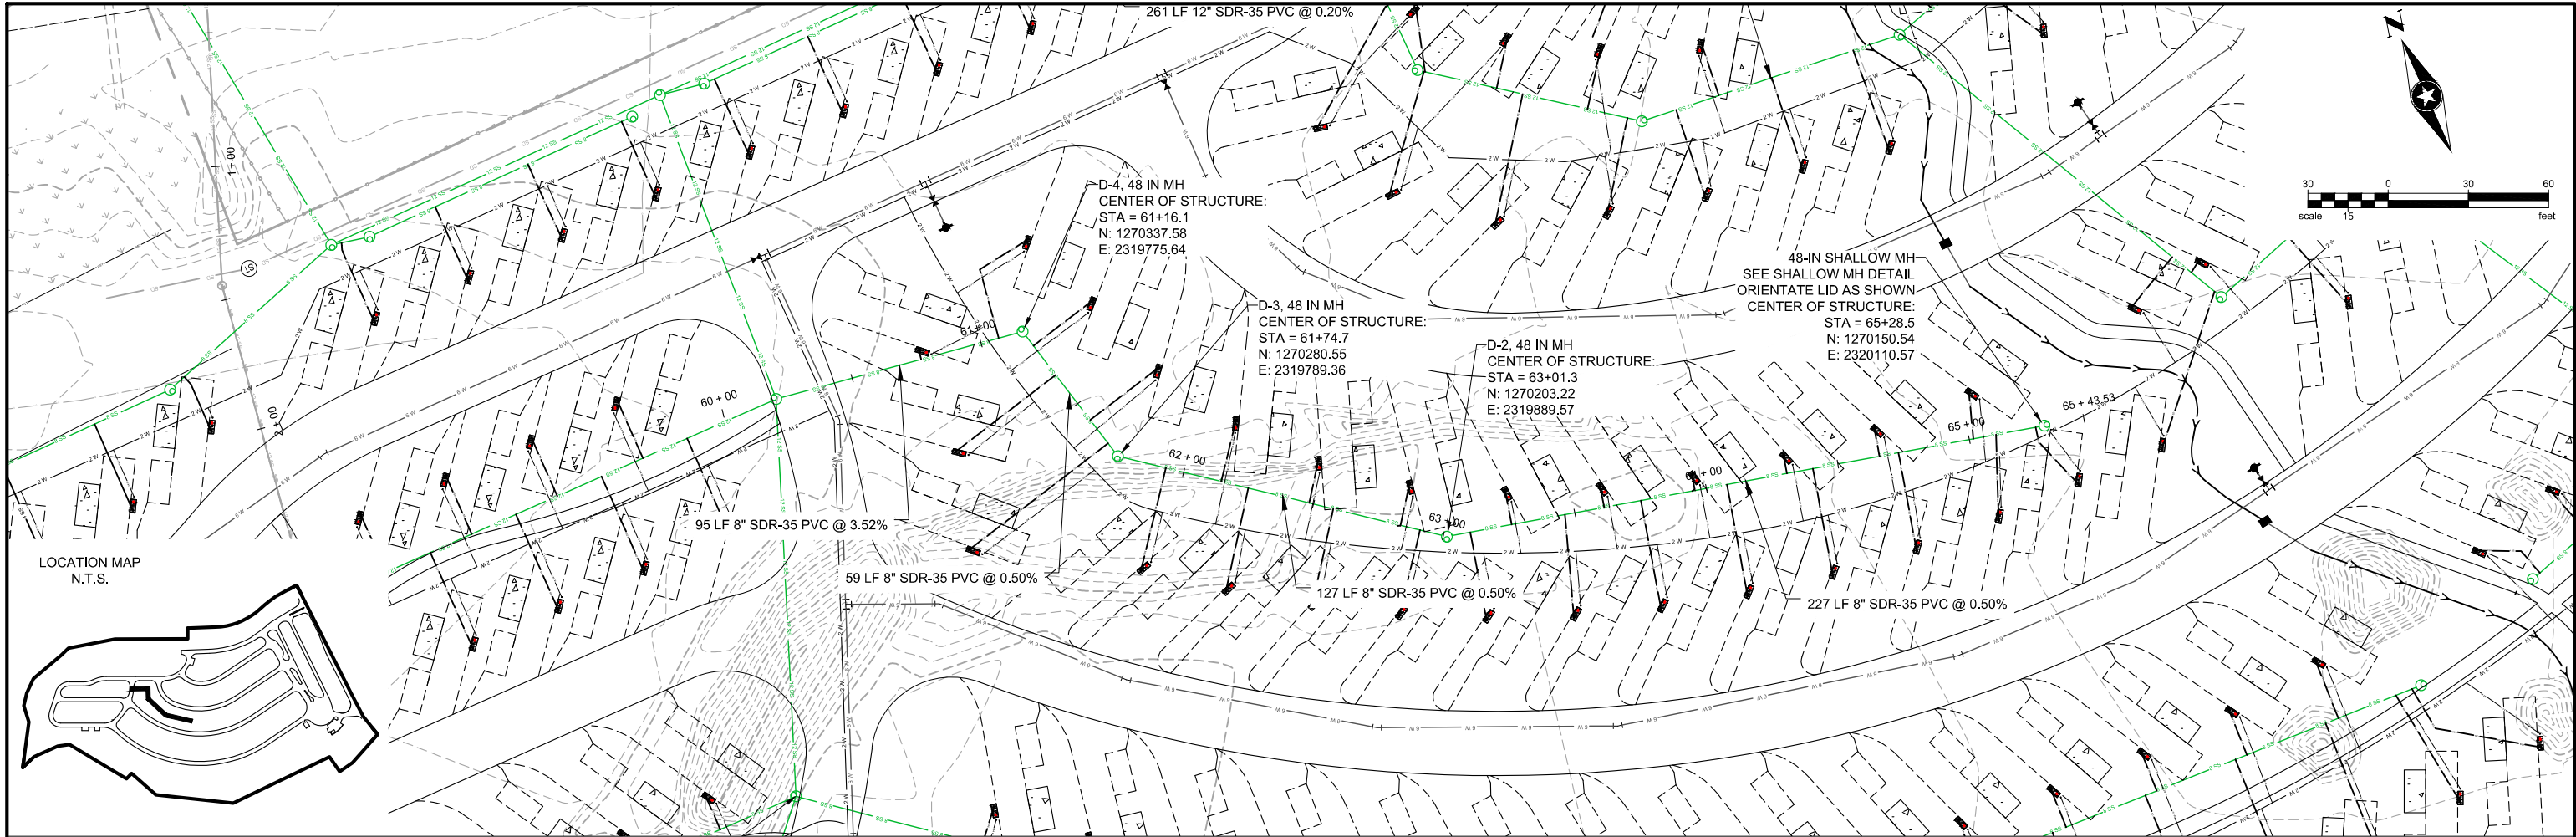

Save: 11/6/2025 12:49 PM scollins Plot: 11/6/2025 4:46 PM X:\PT\ROBRE\168892\5-final\dsign\51-drawings\10-Civil\cad\dwg\sheet_Village Camp\168892_SEWER PPRO.dwg

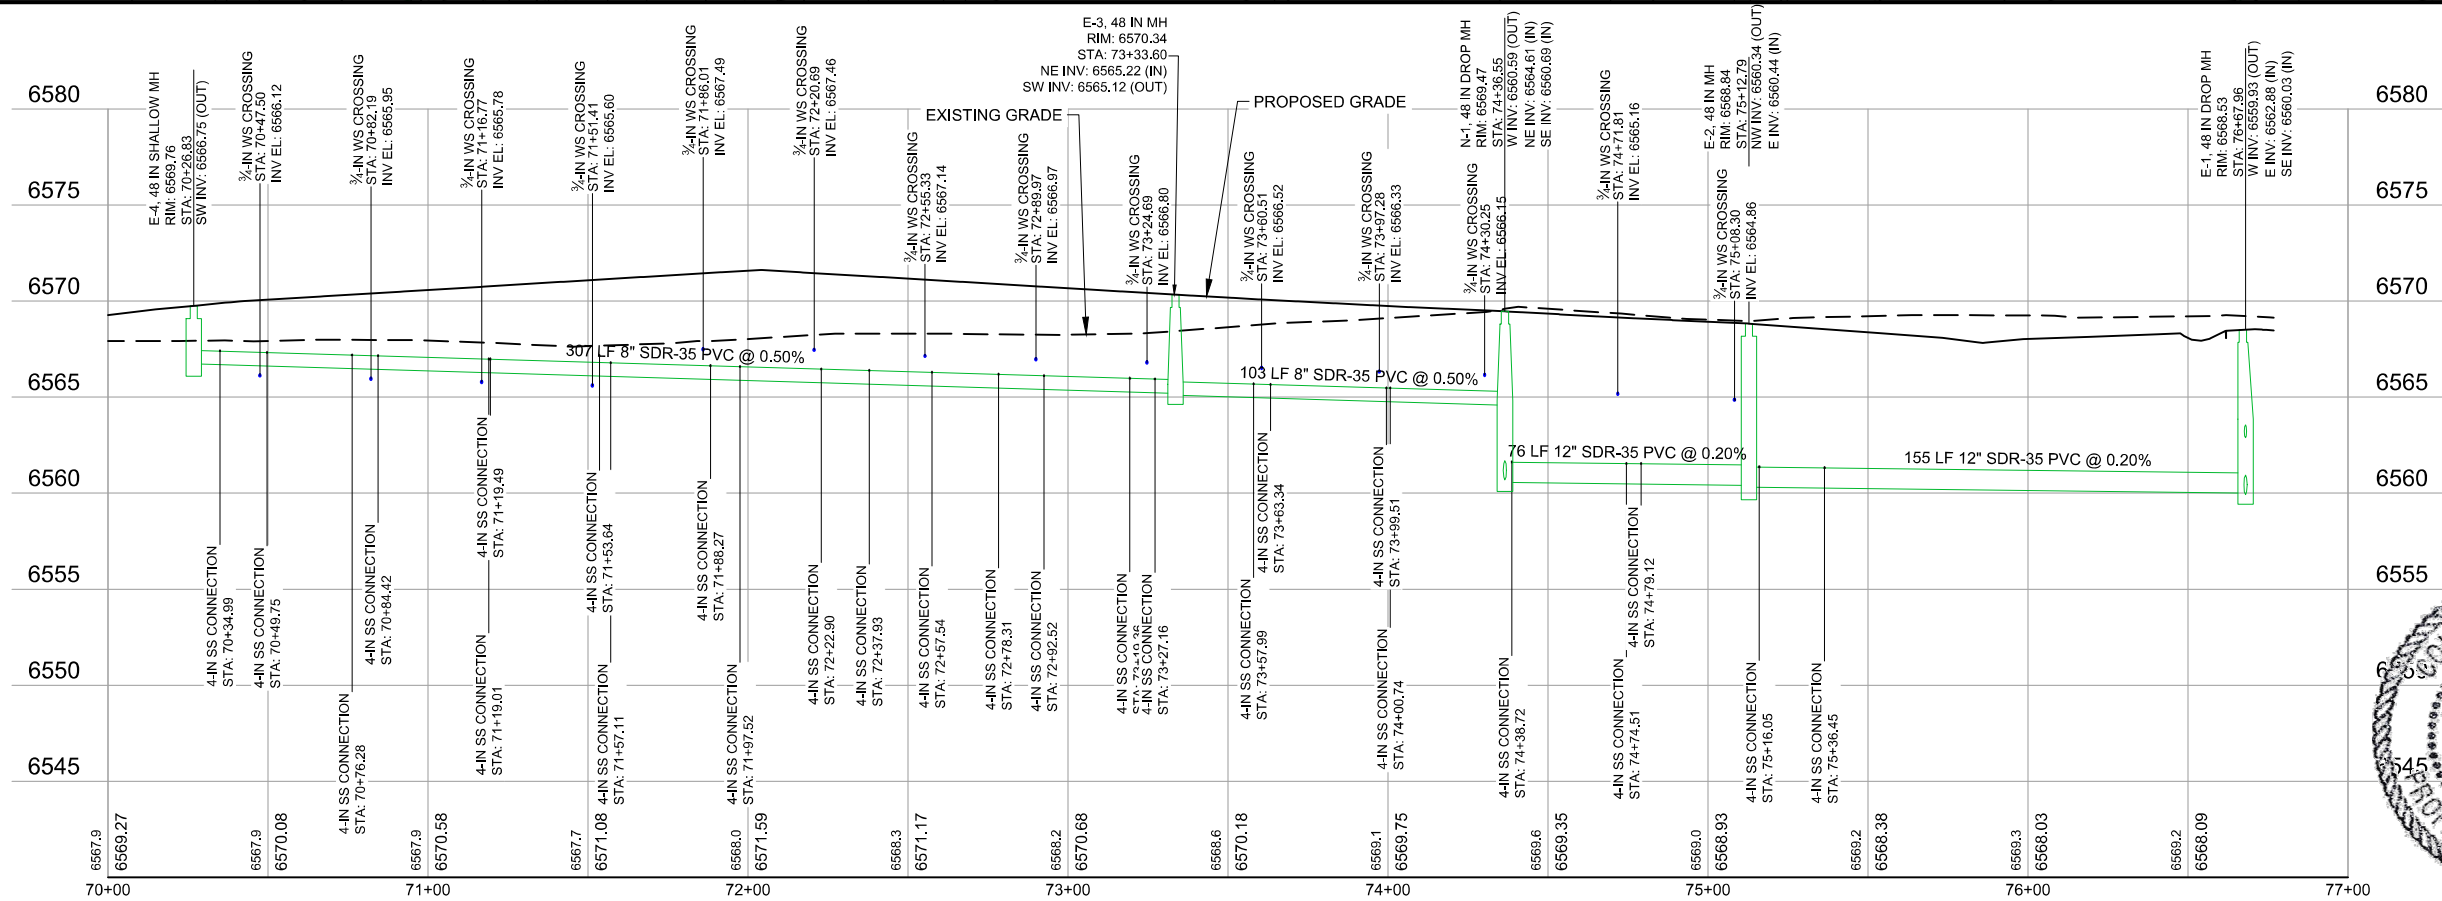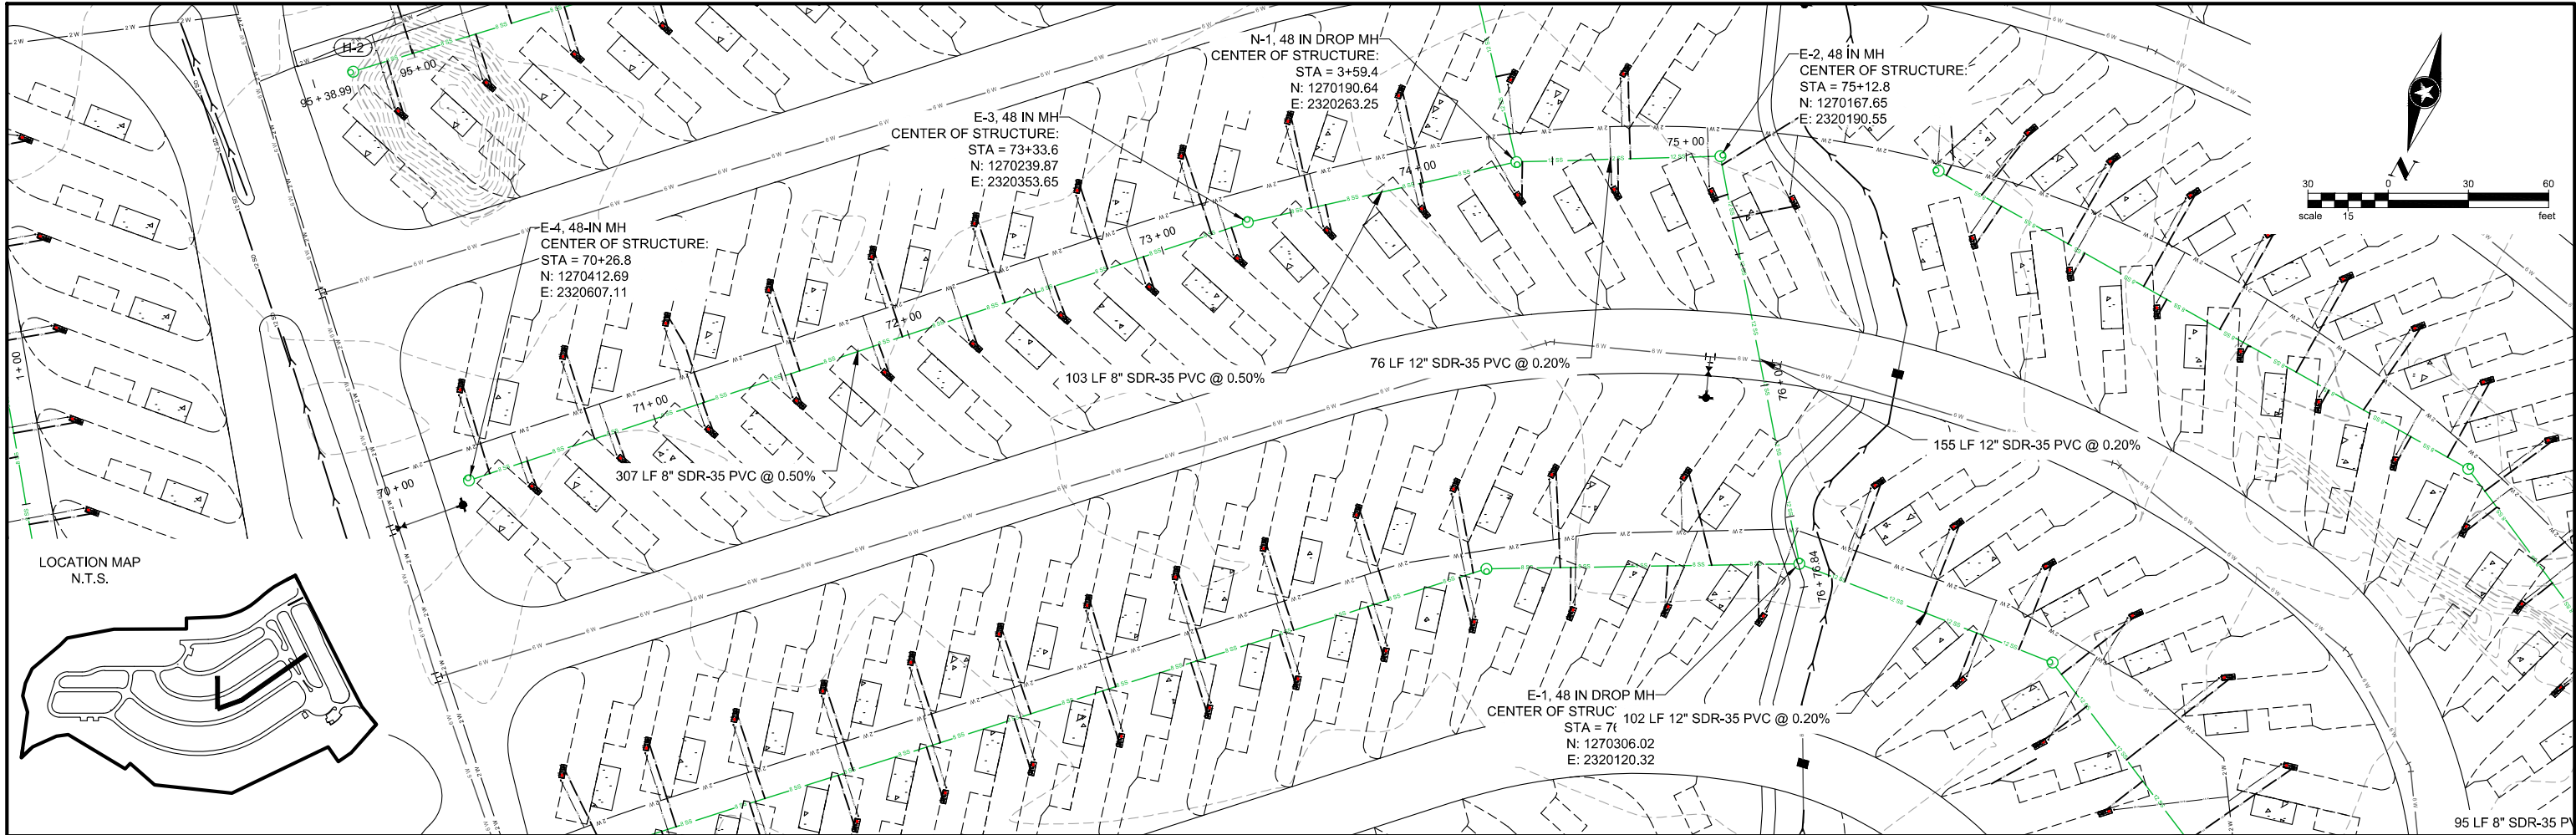

Save: 11/6/2025 12:49 PM scollins Plot: 11/6/2025 4:46 PM X:\PT\ROBRE\168892\5-final\dsign\51-drawings\10-Civil\cad\dwg\sheet_Village Camp\168892_SEWER PPRO.dwg

