






ADA BACK-IN
NOT TO SCALE

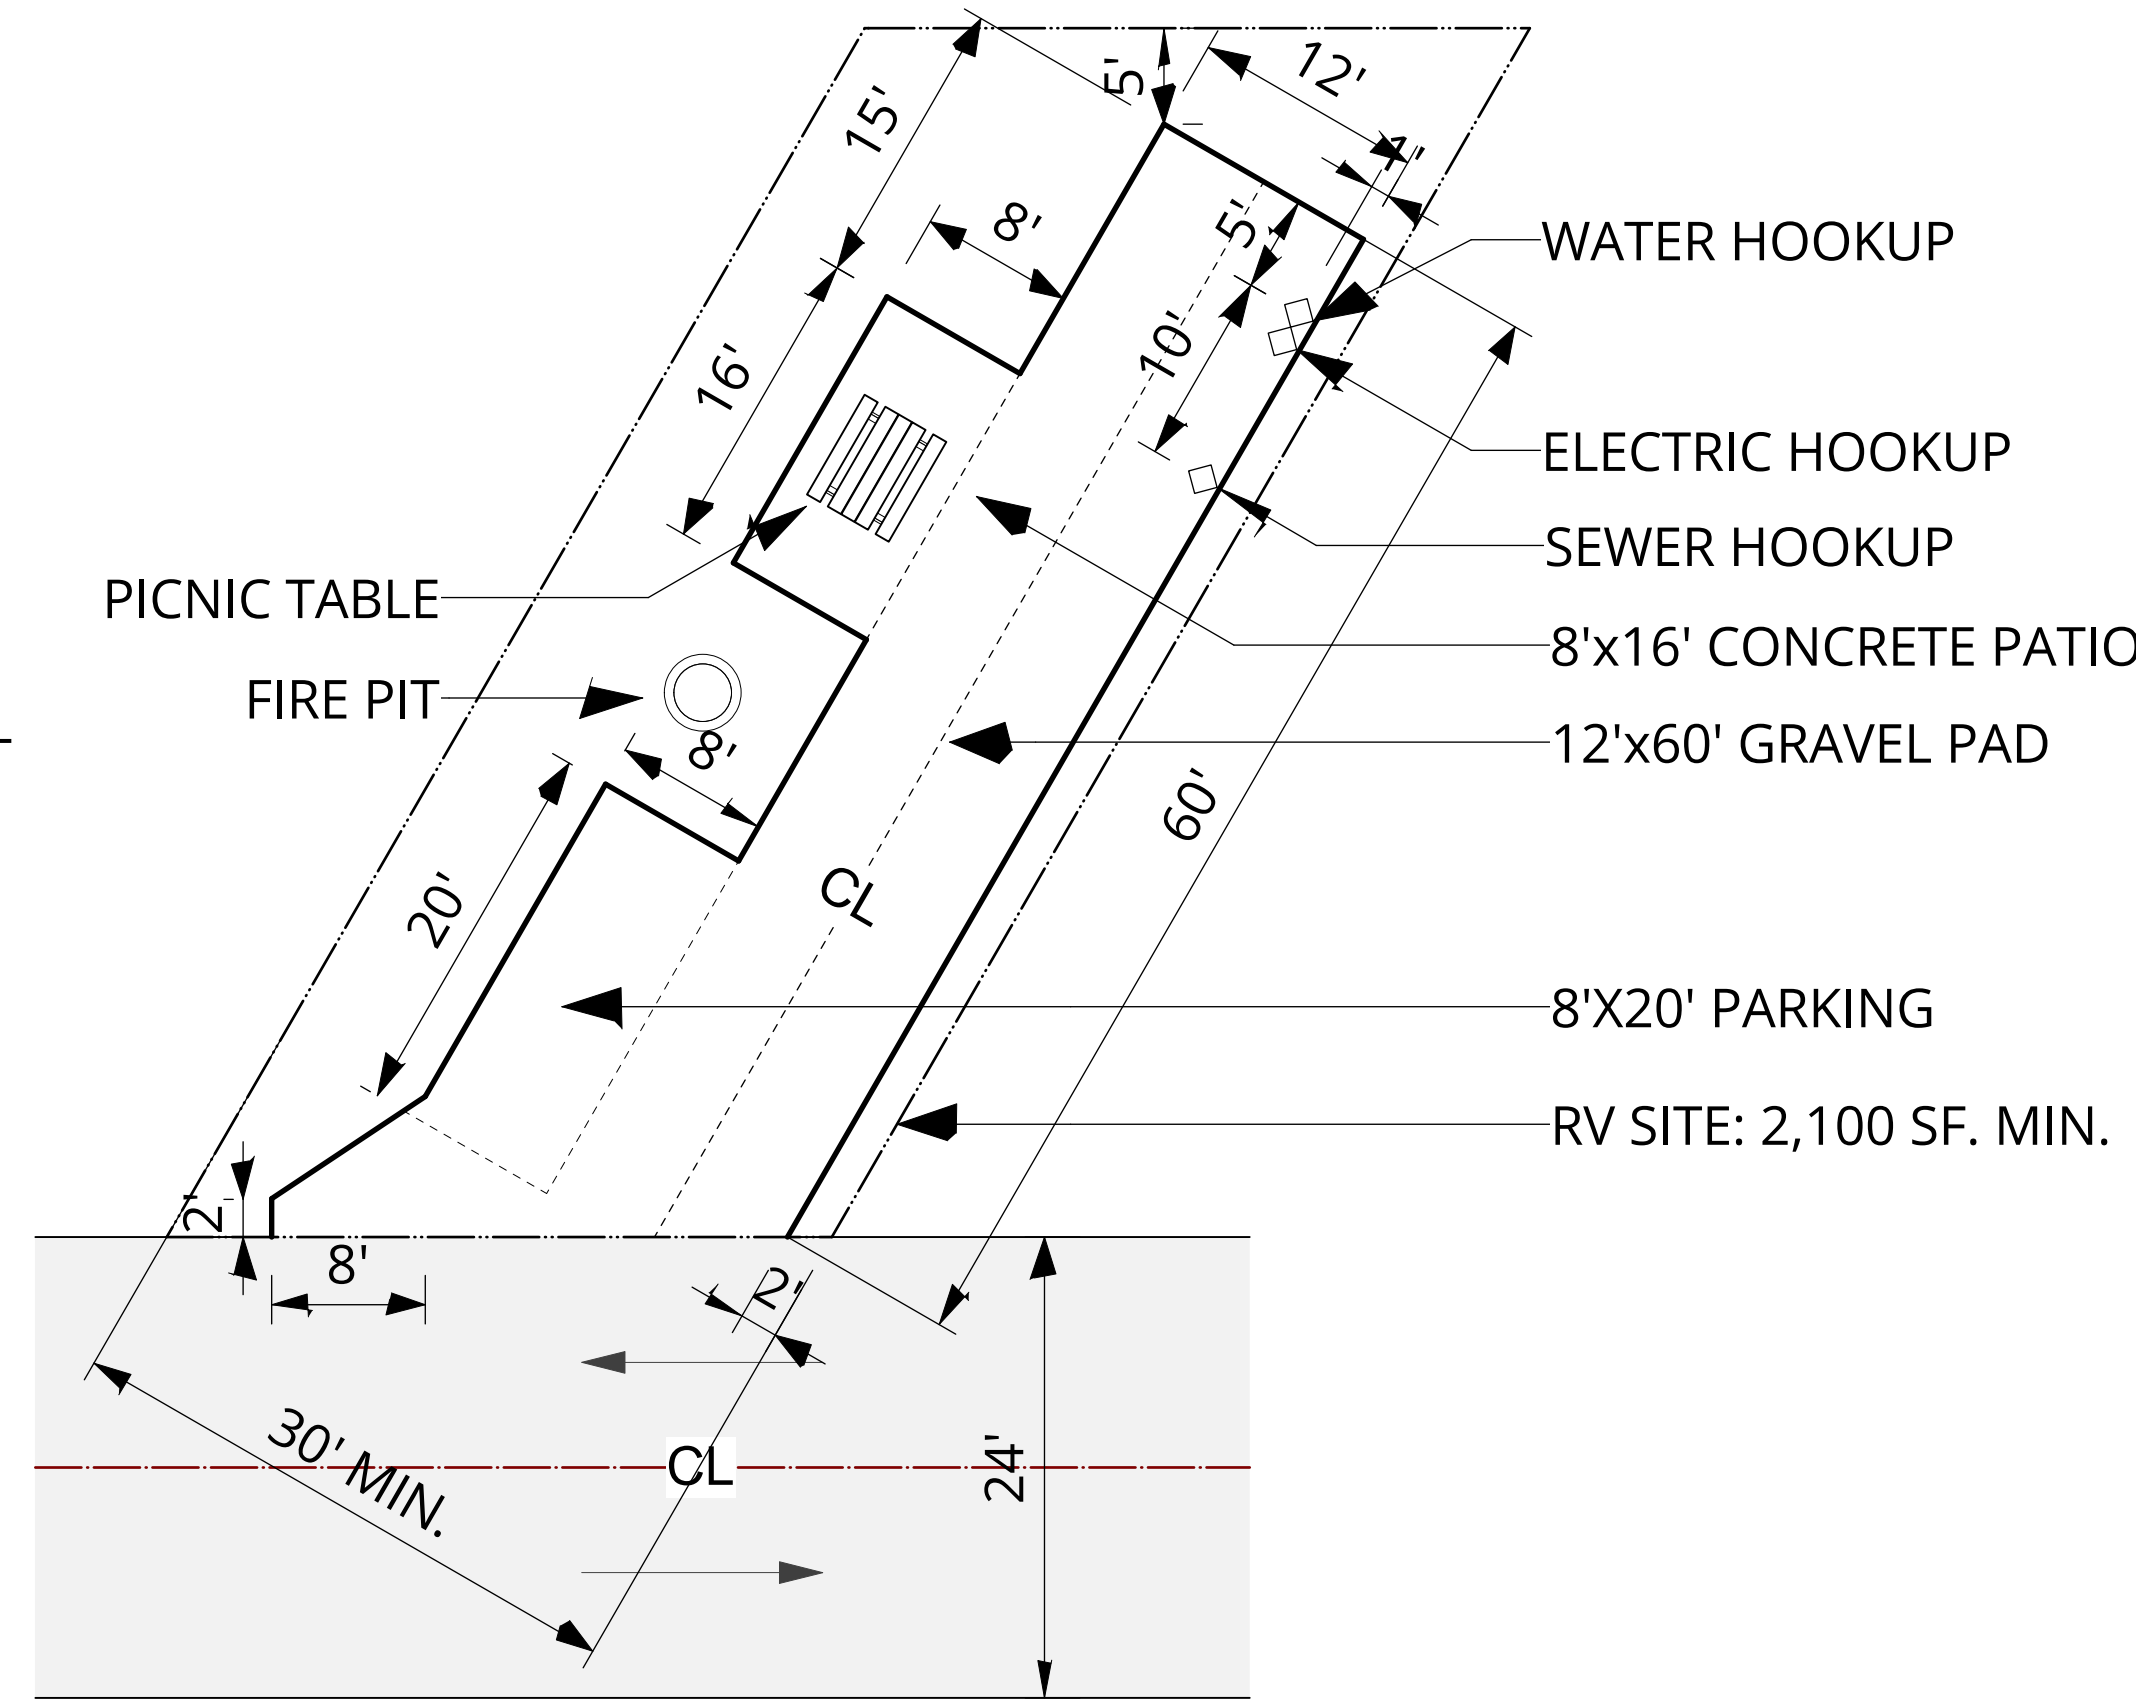


60' BACK-IN
NOT TO SCALE

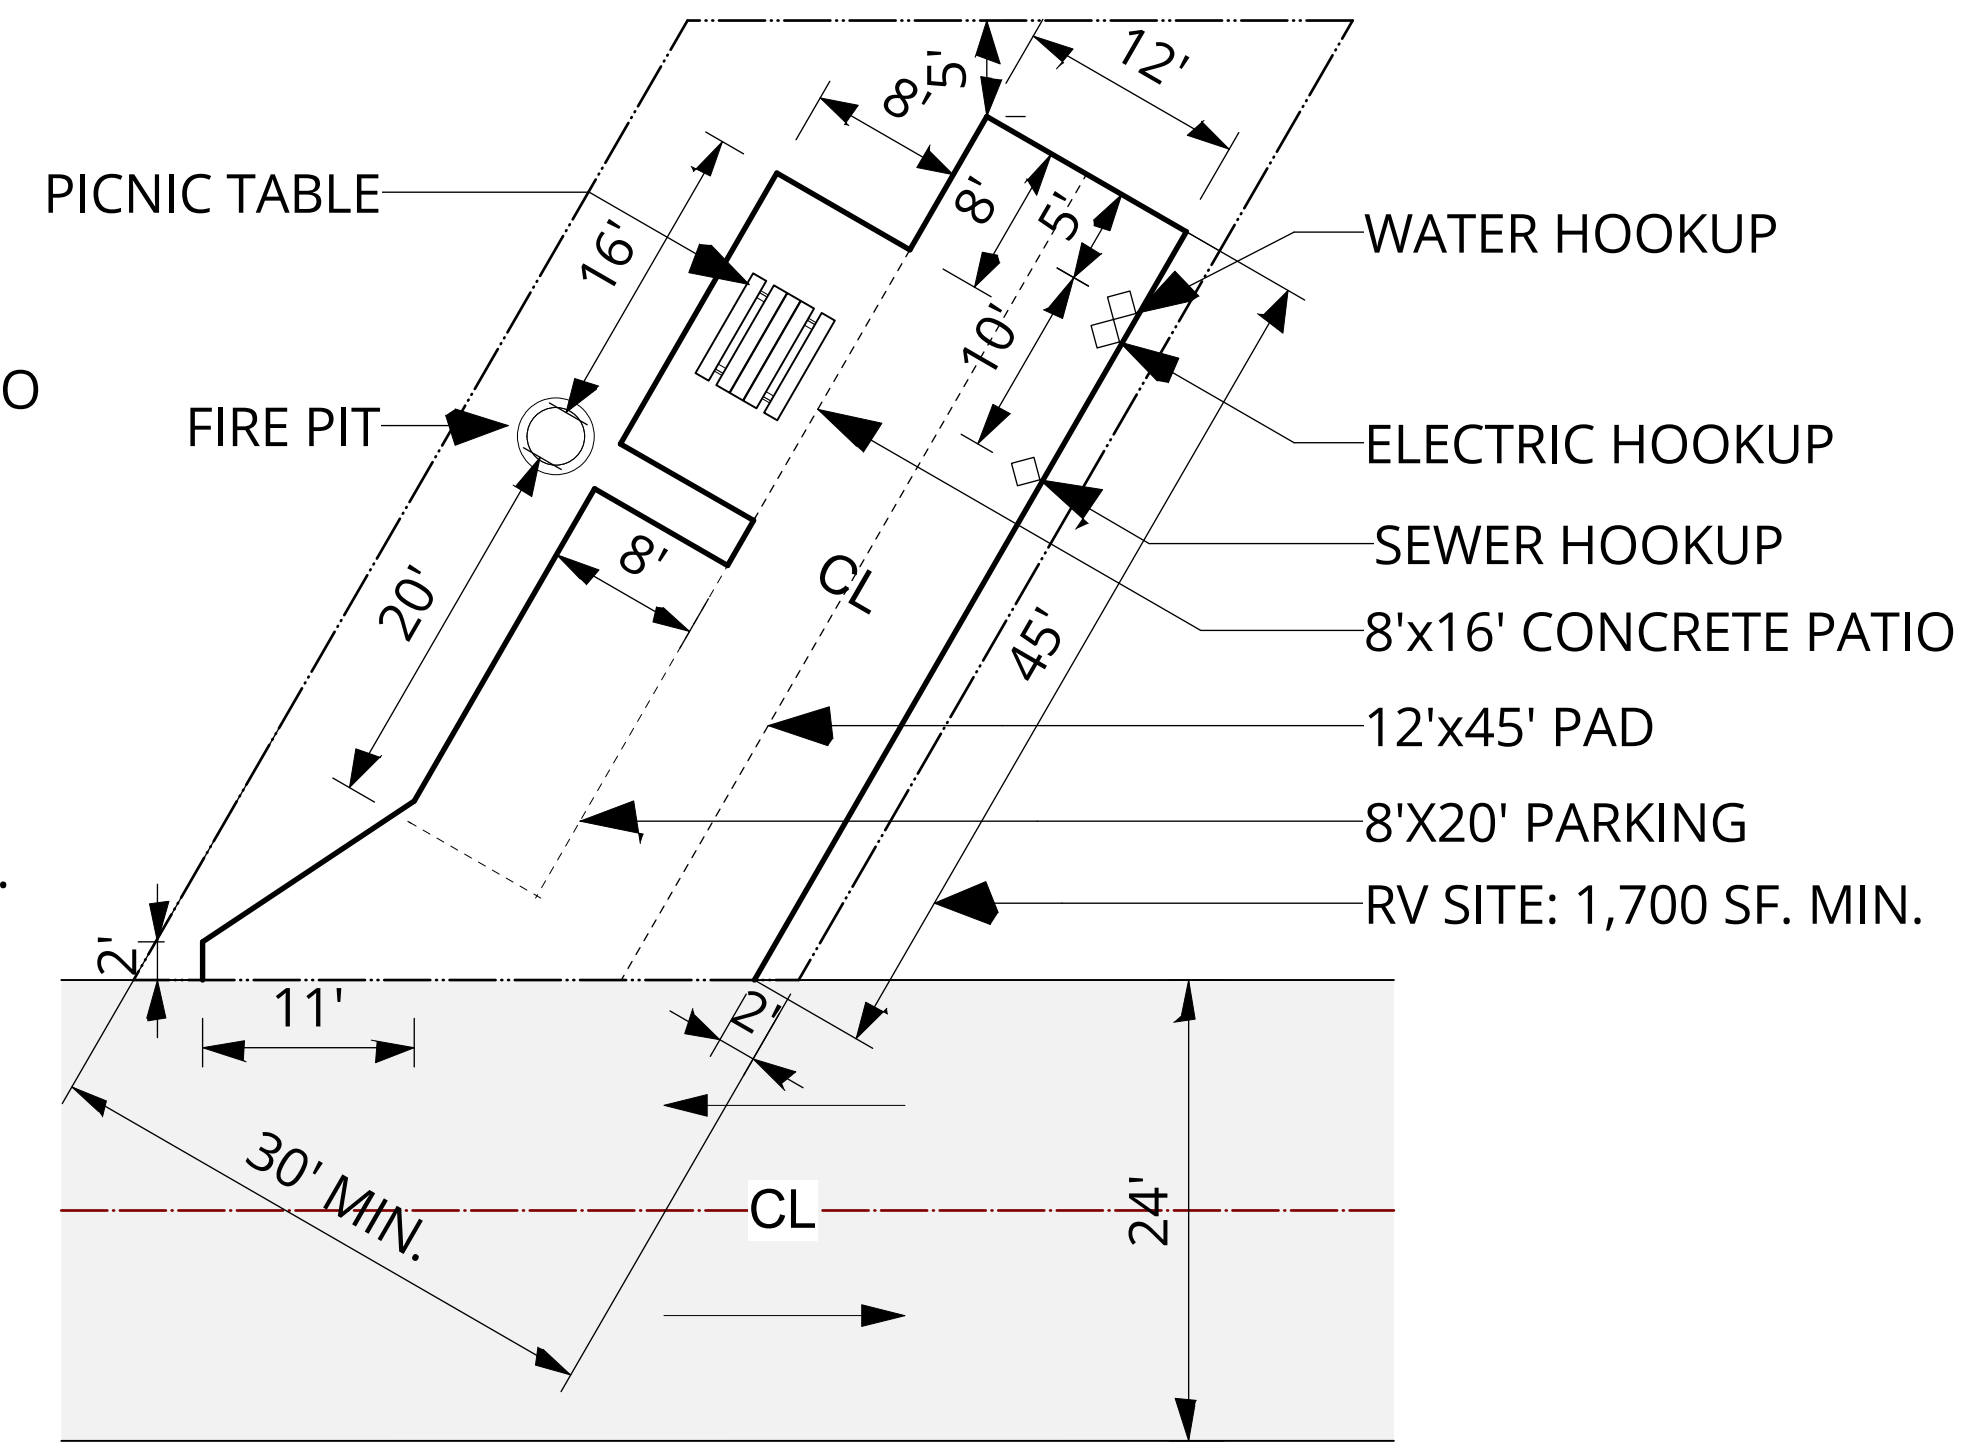

45' BACK-IN
NOT TO SCALE

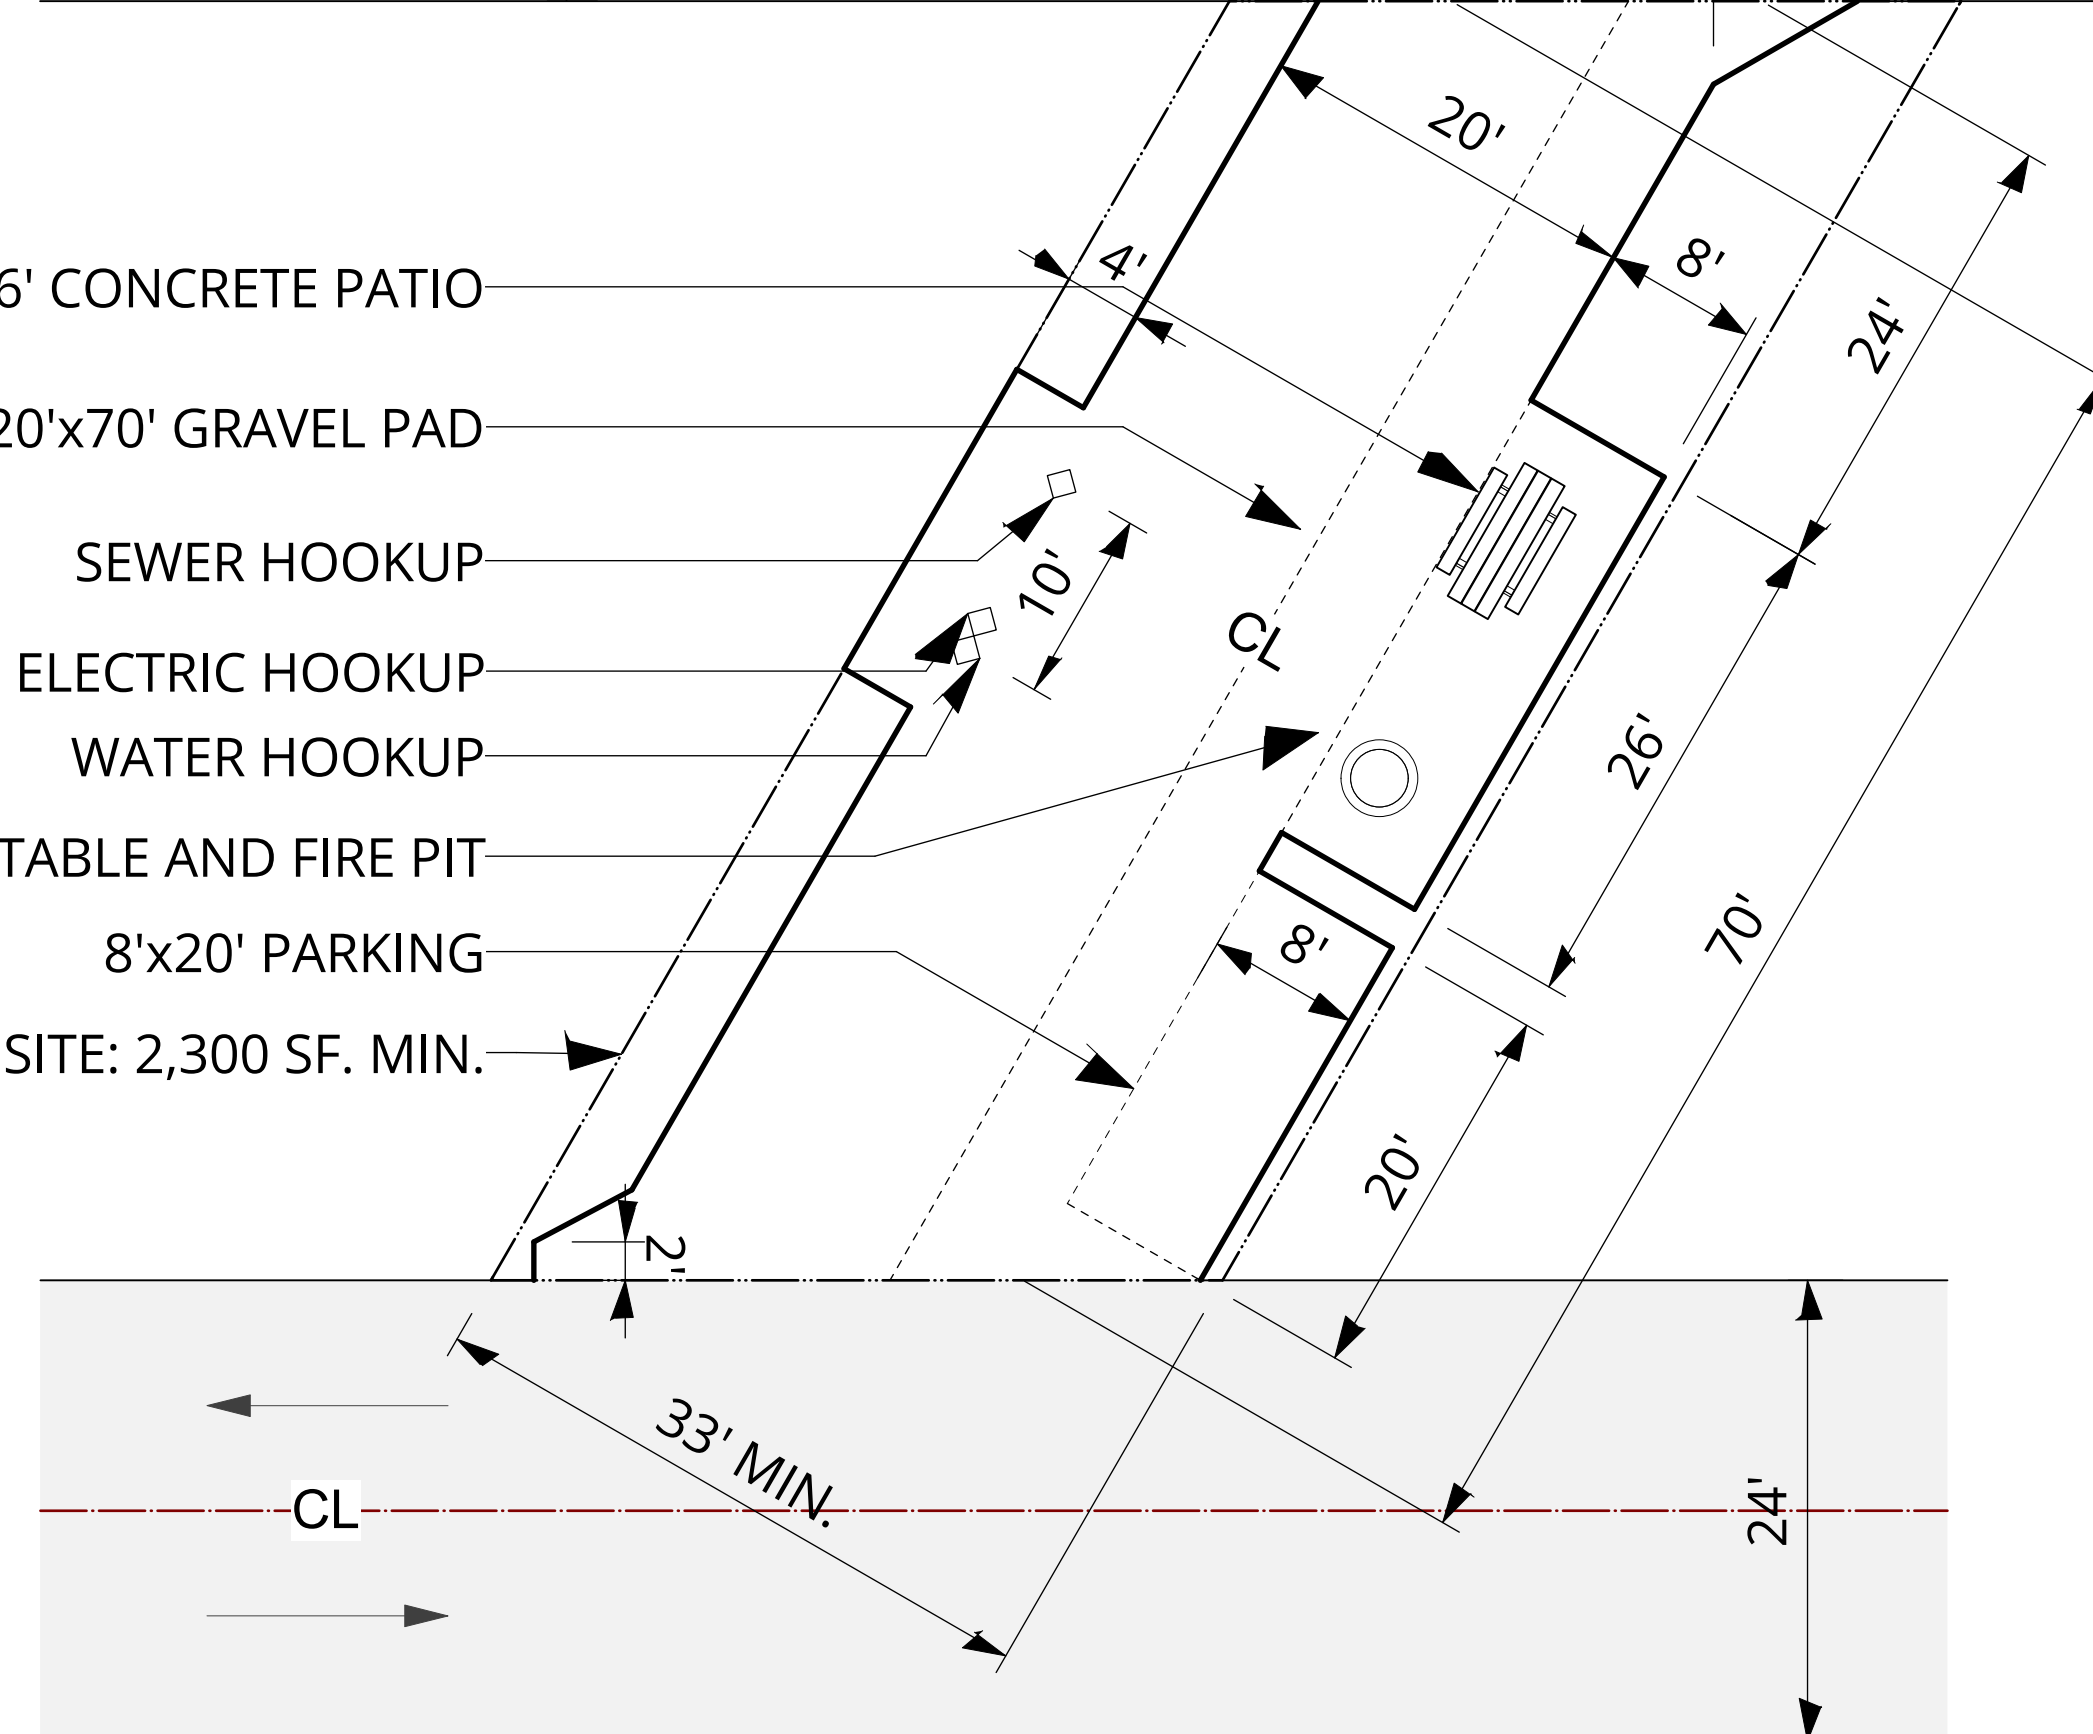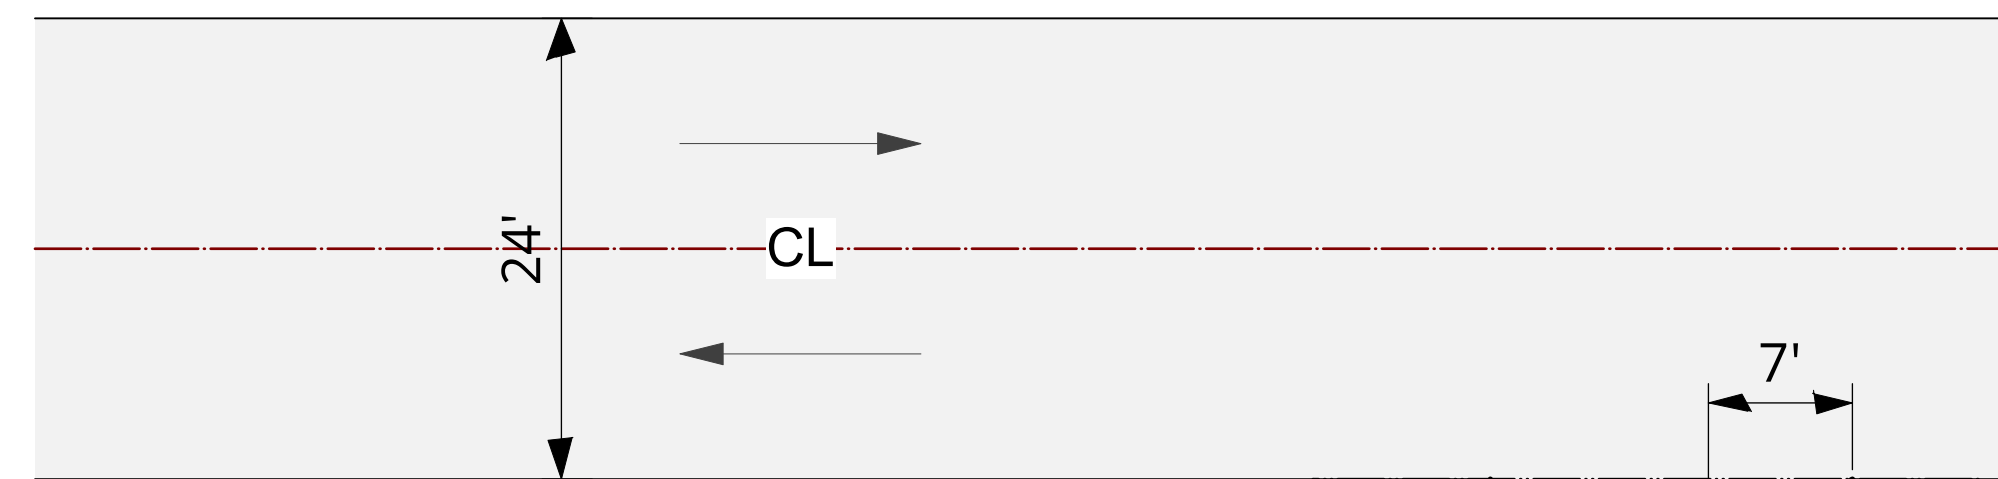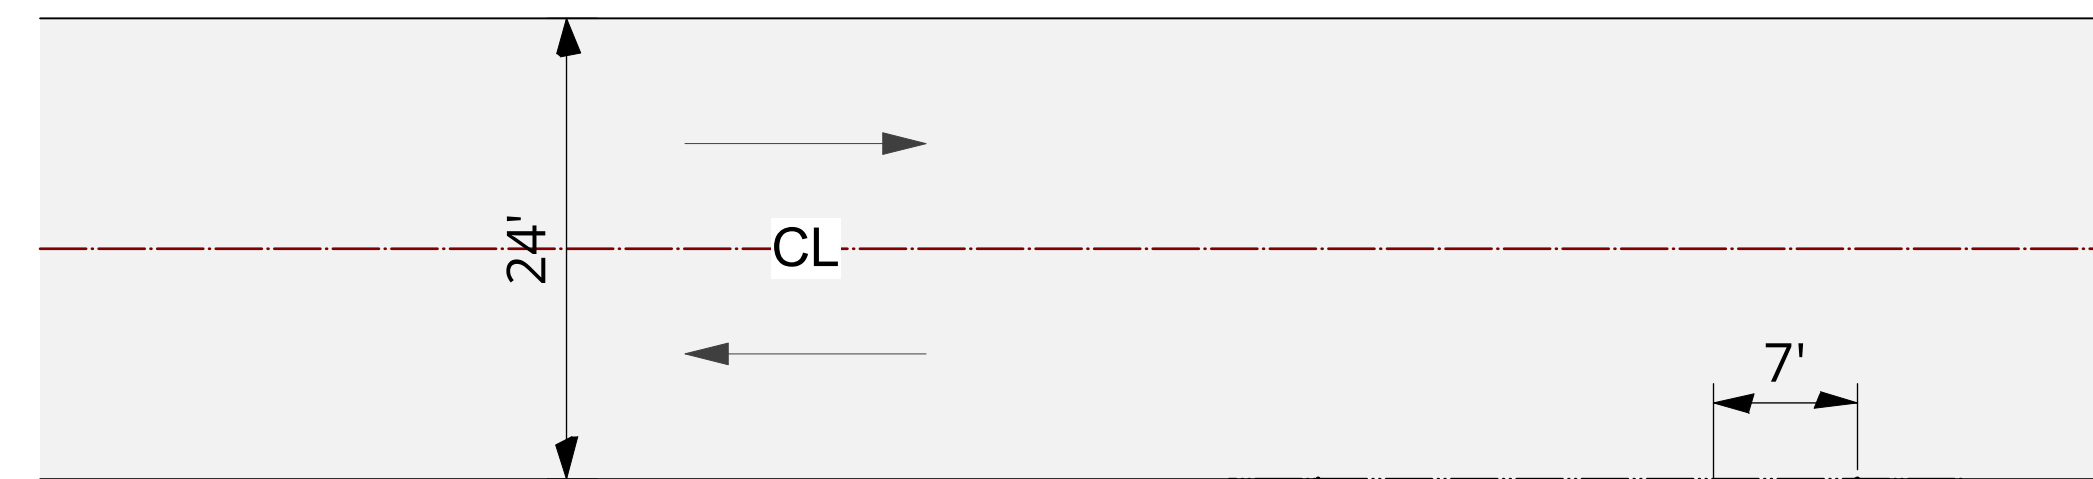

ADA PULL-THRU
NOT TO SCALE

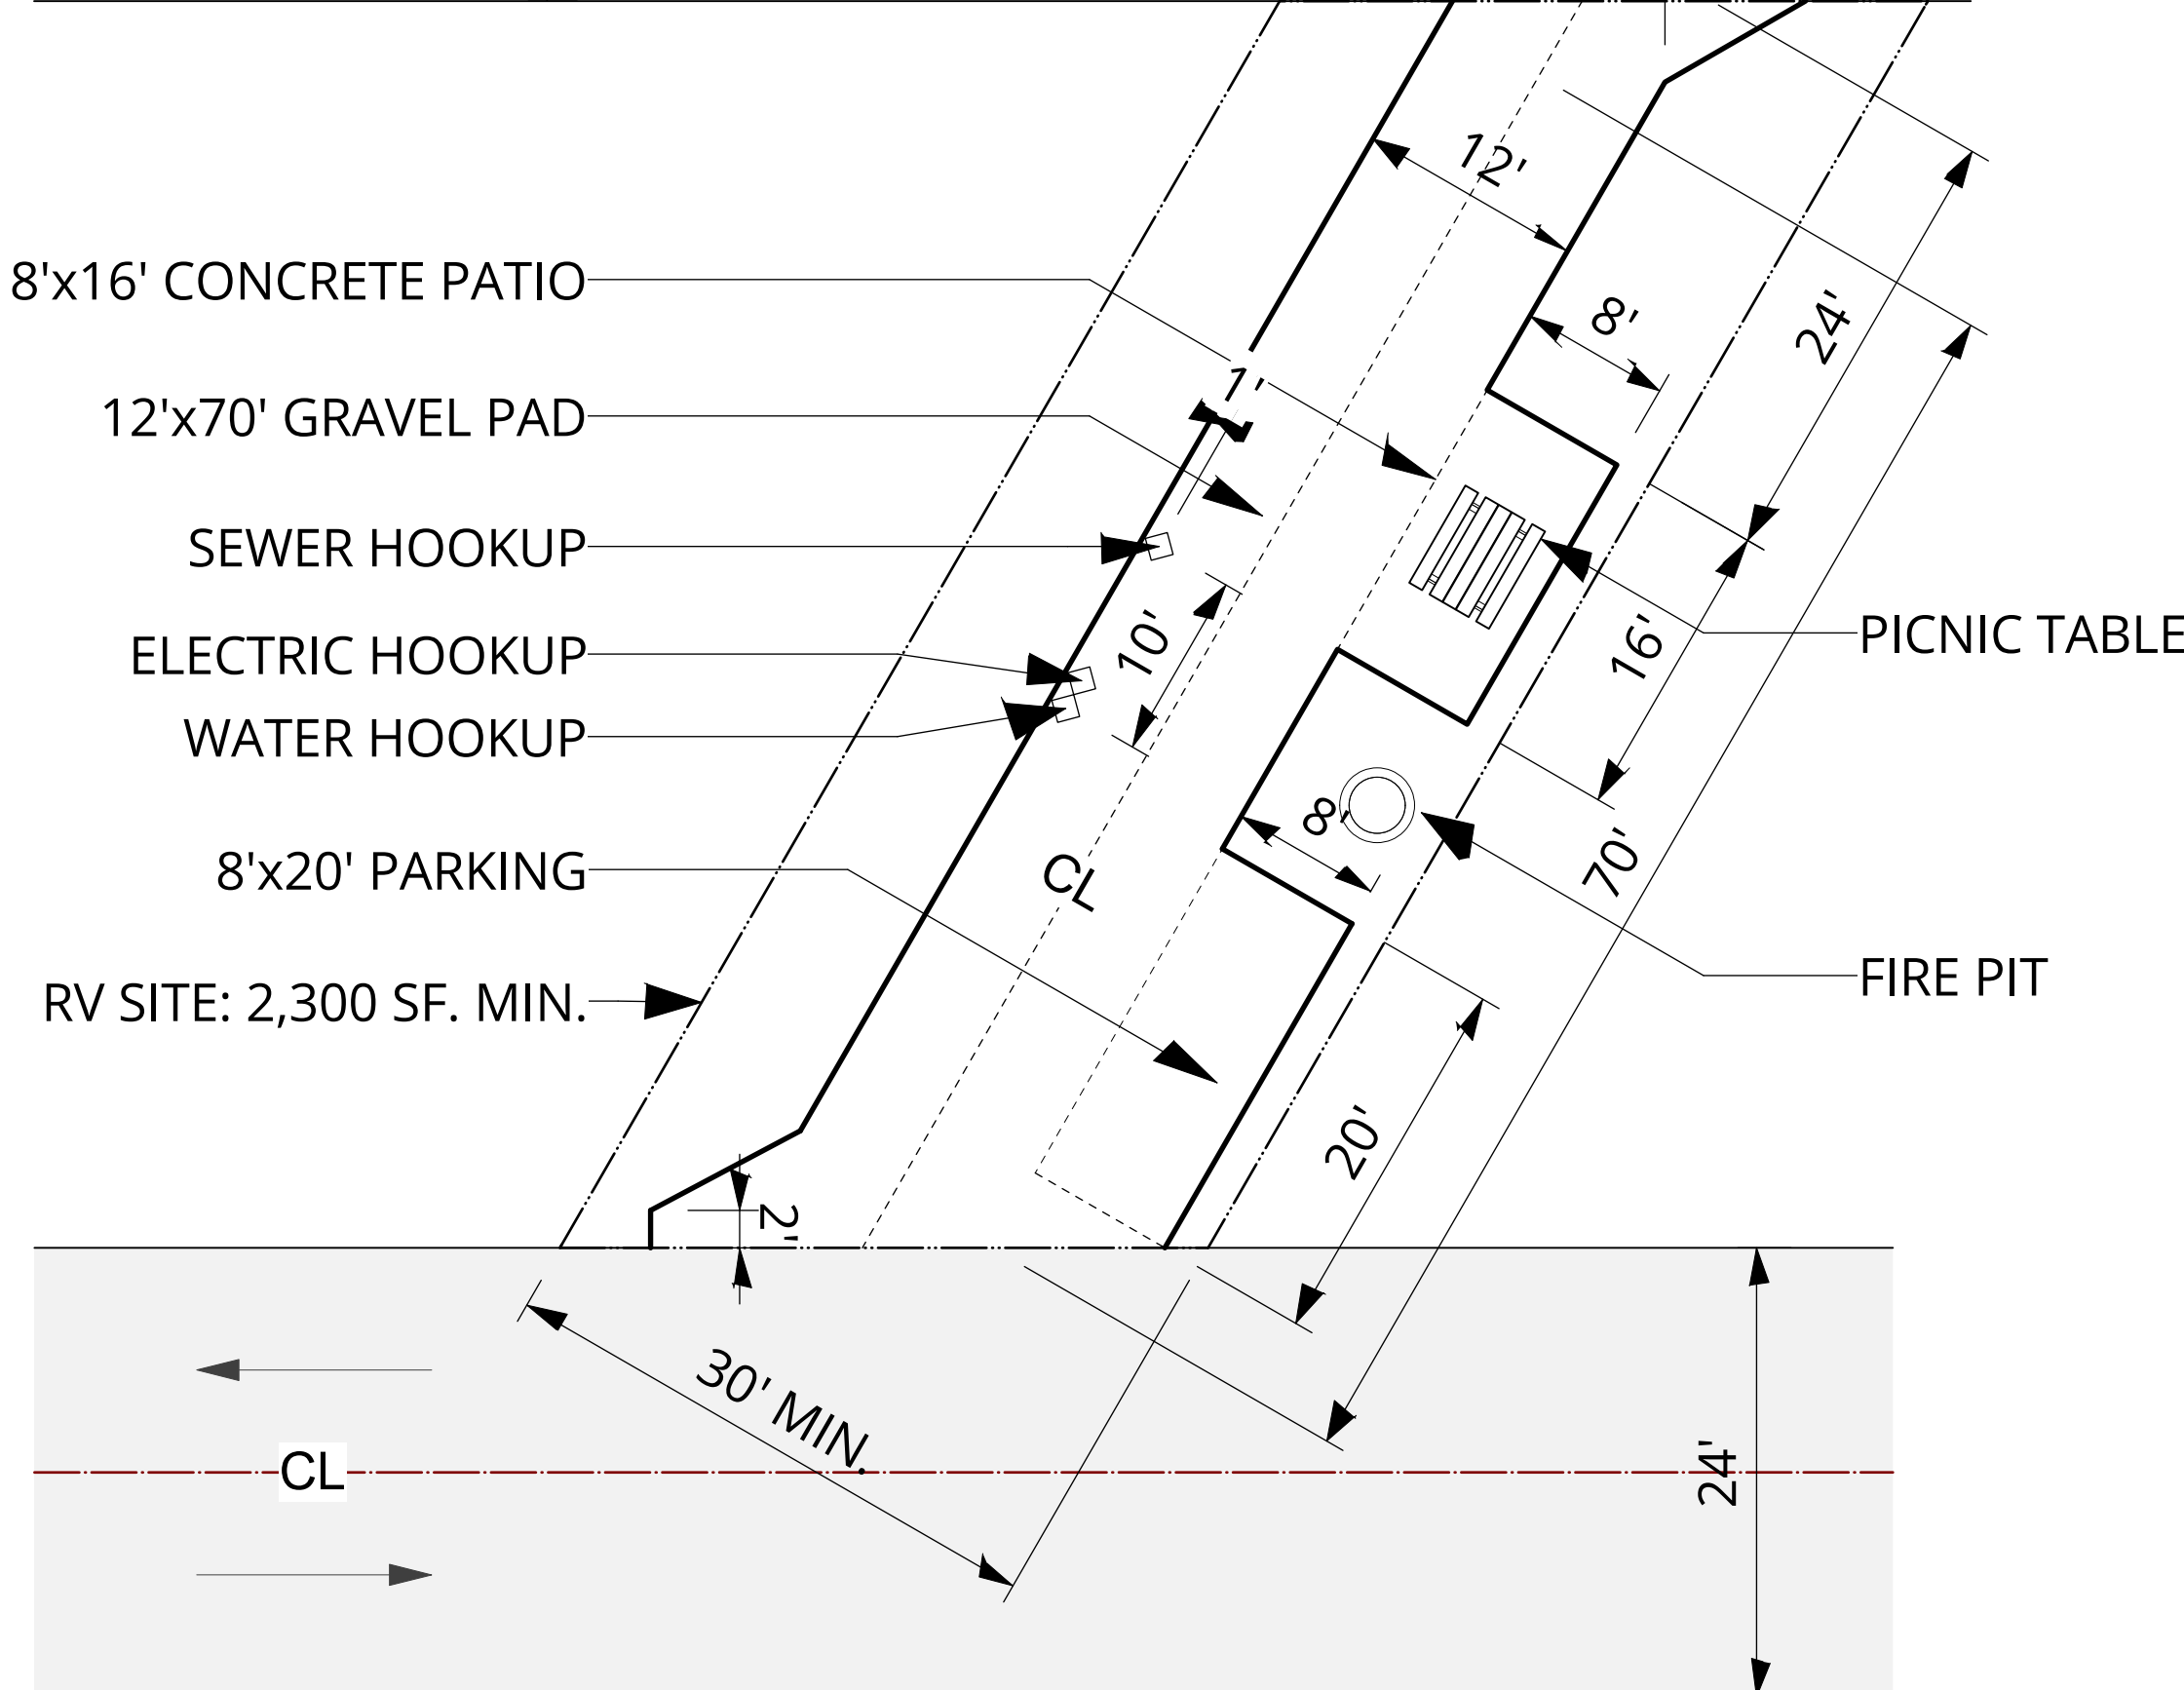

PULL-THRU
NOT TO SCALE

- Notes:
1. ALL RV SITES ARE GREATER THAN OR EQUAL TO 900 SF.
 2. ALL RV SPACES SHALL BE AT LEAST 10' FROM BUILDINGS AND OTHER RV'S ON ADJACENT RV SITES.
 3. ALL RV SPACES SHALL HAVE TWO PASSENGER VEHICLE PARKING SPACES EXCEPT FOR 45' BACK-IN SITES WHICH WILL HAVE ONE.

NOT FOR CONSTRUCTION

**DURANGO VILLAGE CAMP
SITE DETAILS**

Prepared by: 

Prepared for: Roberts Resorts

Information furnished regarding this property is from sources deemed reliable. Nadi Group has not made an independent investigation of these sources and no warranty is made as to their accuracy or completeness. This plan is conceptual, subject to change, and does not represent any regulatory approval.

Drawings intended to be viewed on page size 24"x36".