

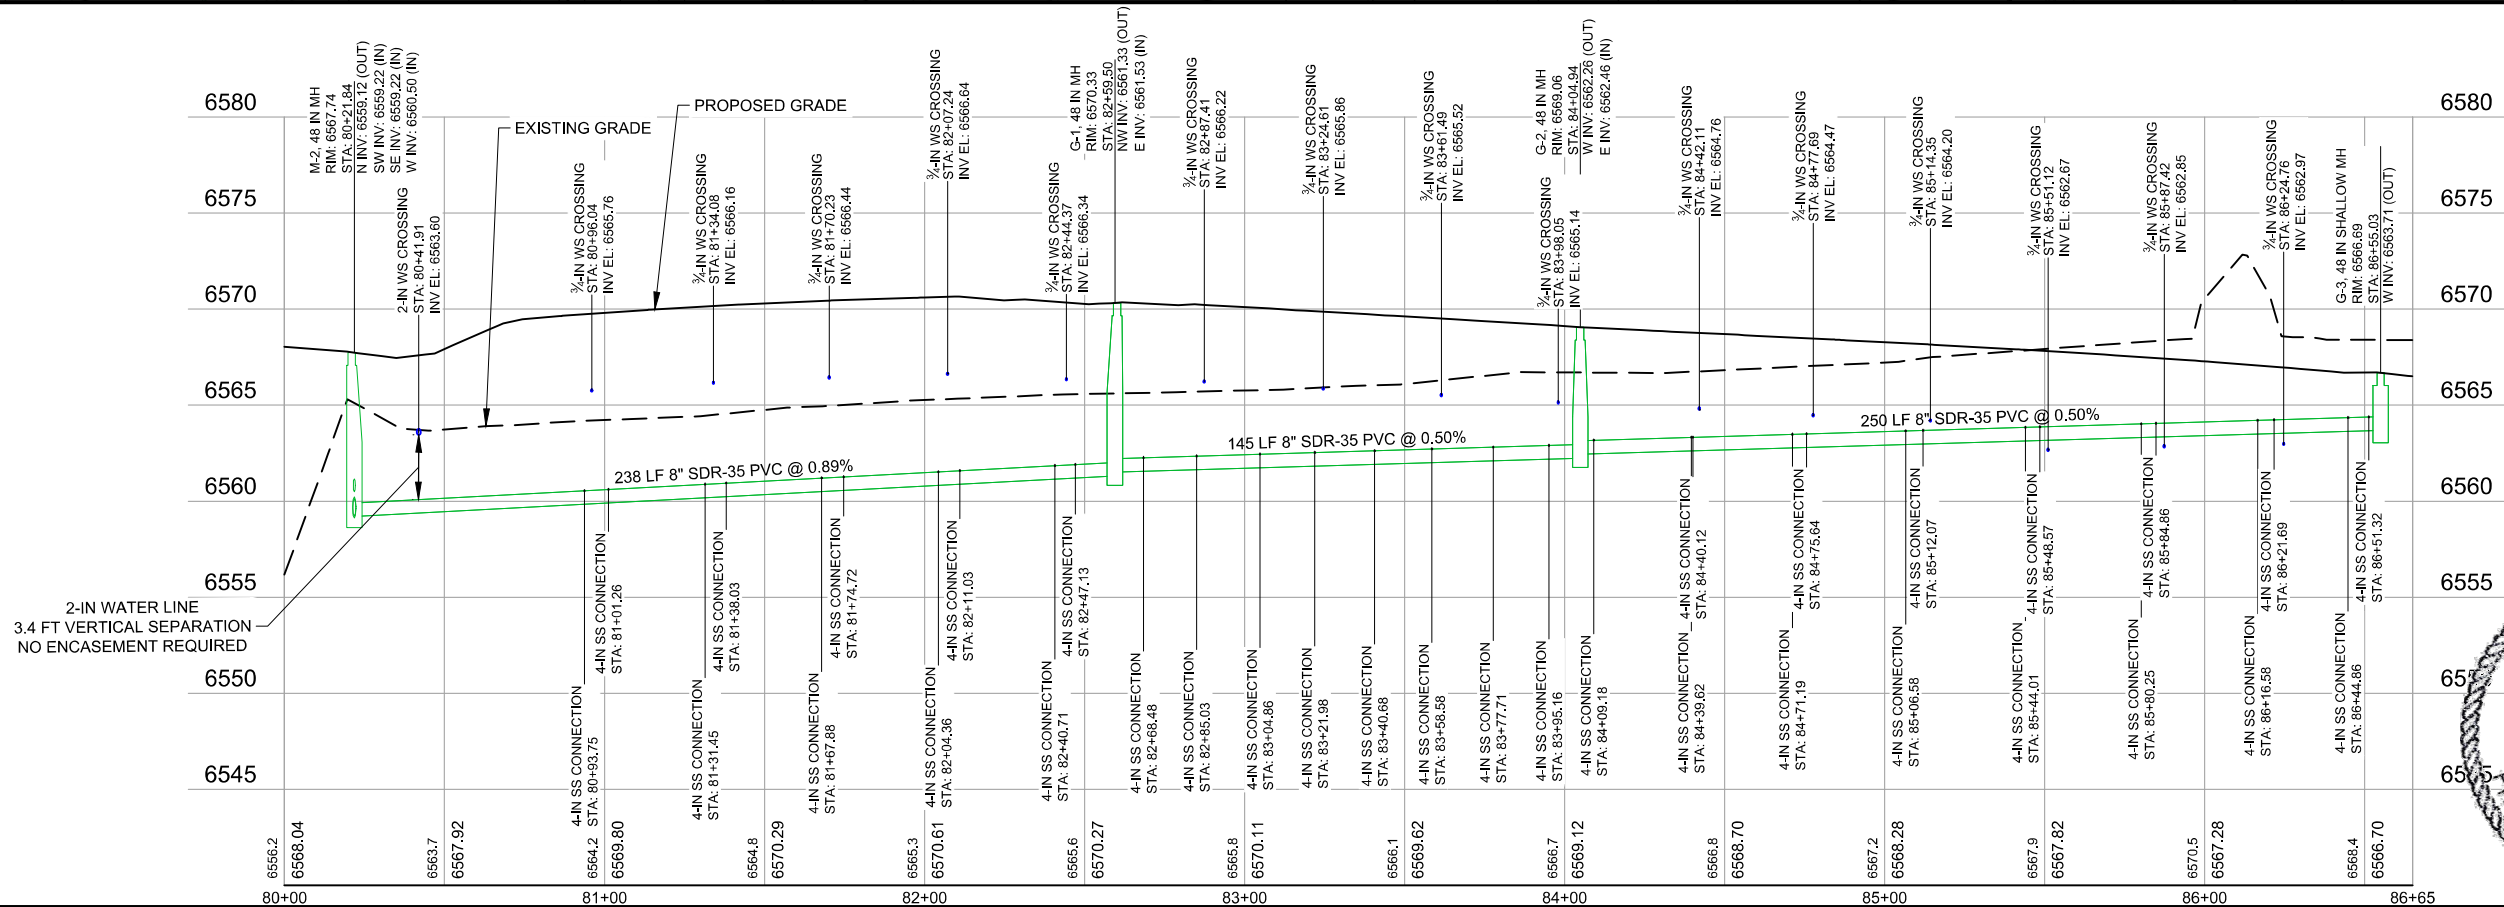
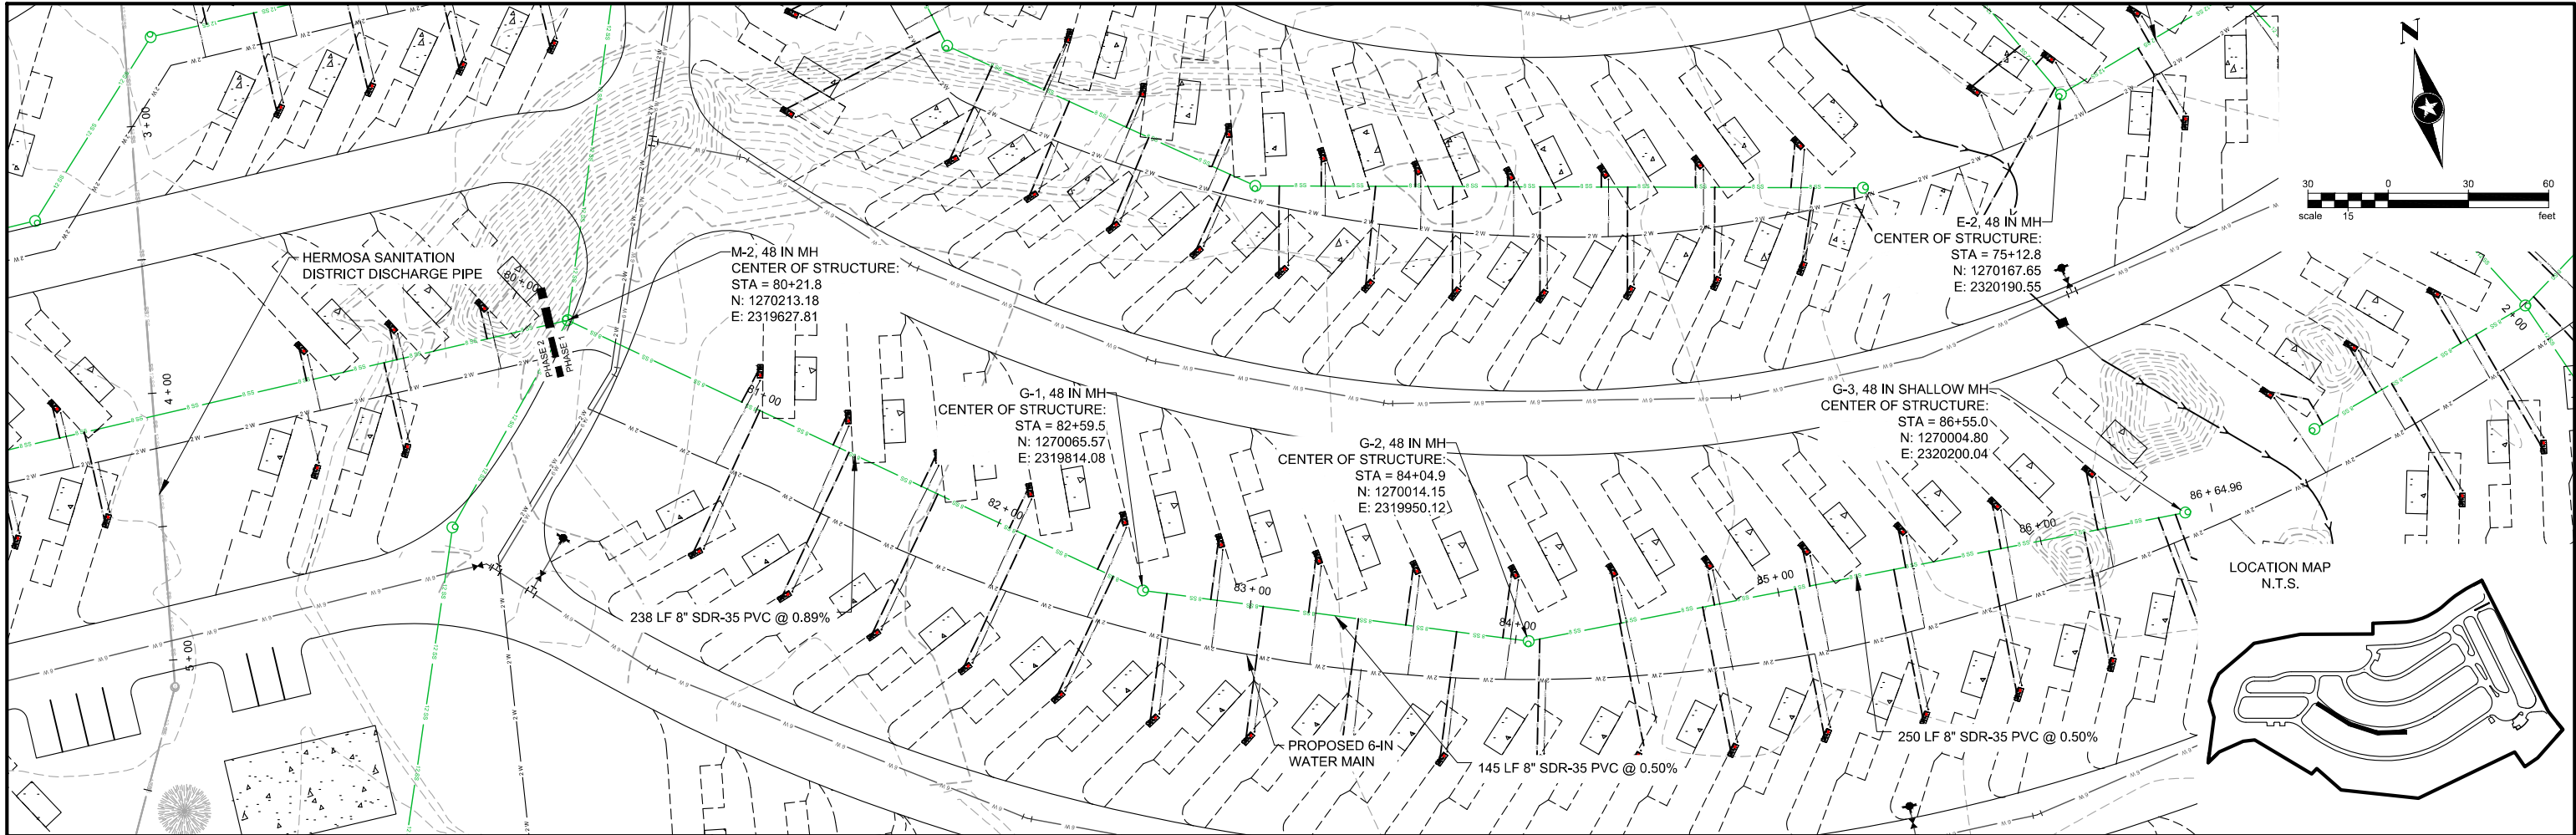
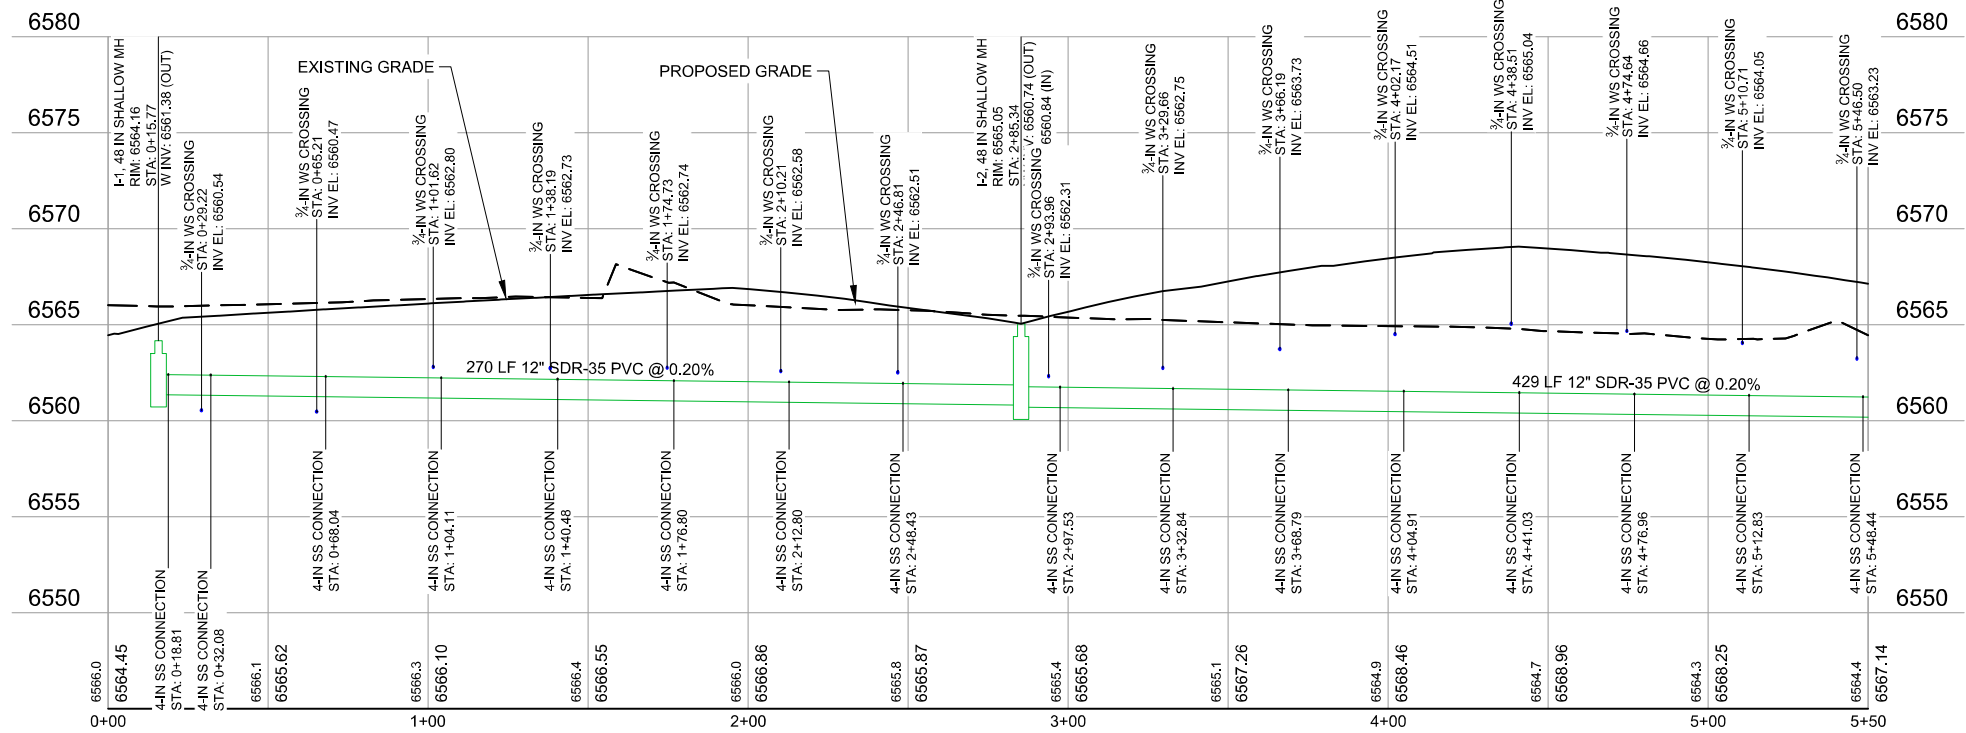
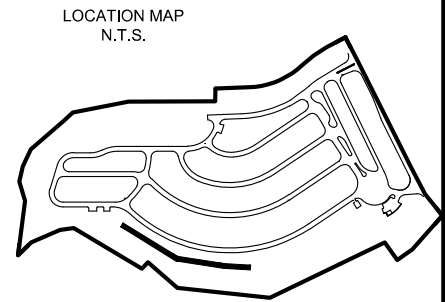




Save: 10/2/2025 3:35 PM scdlins Plot: 11/6/2025 4:47 PM X:\PT\ROBRE\168892\5-final-dsgn\51-drawings\10-Civil\cad\dwg\sheet_Village Camp\168892_SEWER PP\RO LDwg

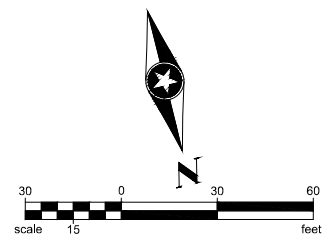



Save: 10/2/2025 3:35 PM scdlins Plot: 11/6/2025 4:48 PM X:\P\TR\ROBRE\168892\5-final-dsgn\51-drawings\10-Civil\cad\dwg\sheet_Village Camp\168892_SEWER PPRO 1.dwg

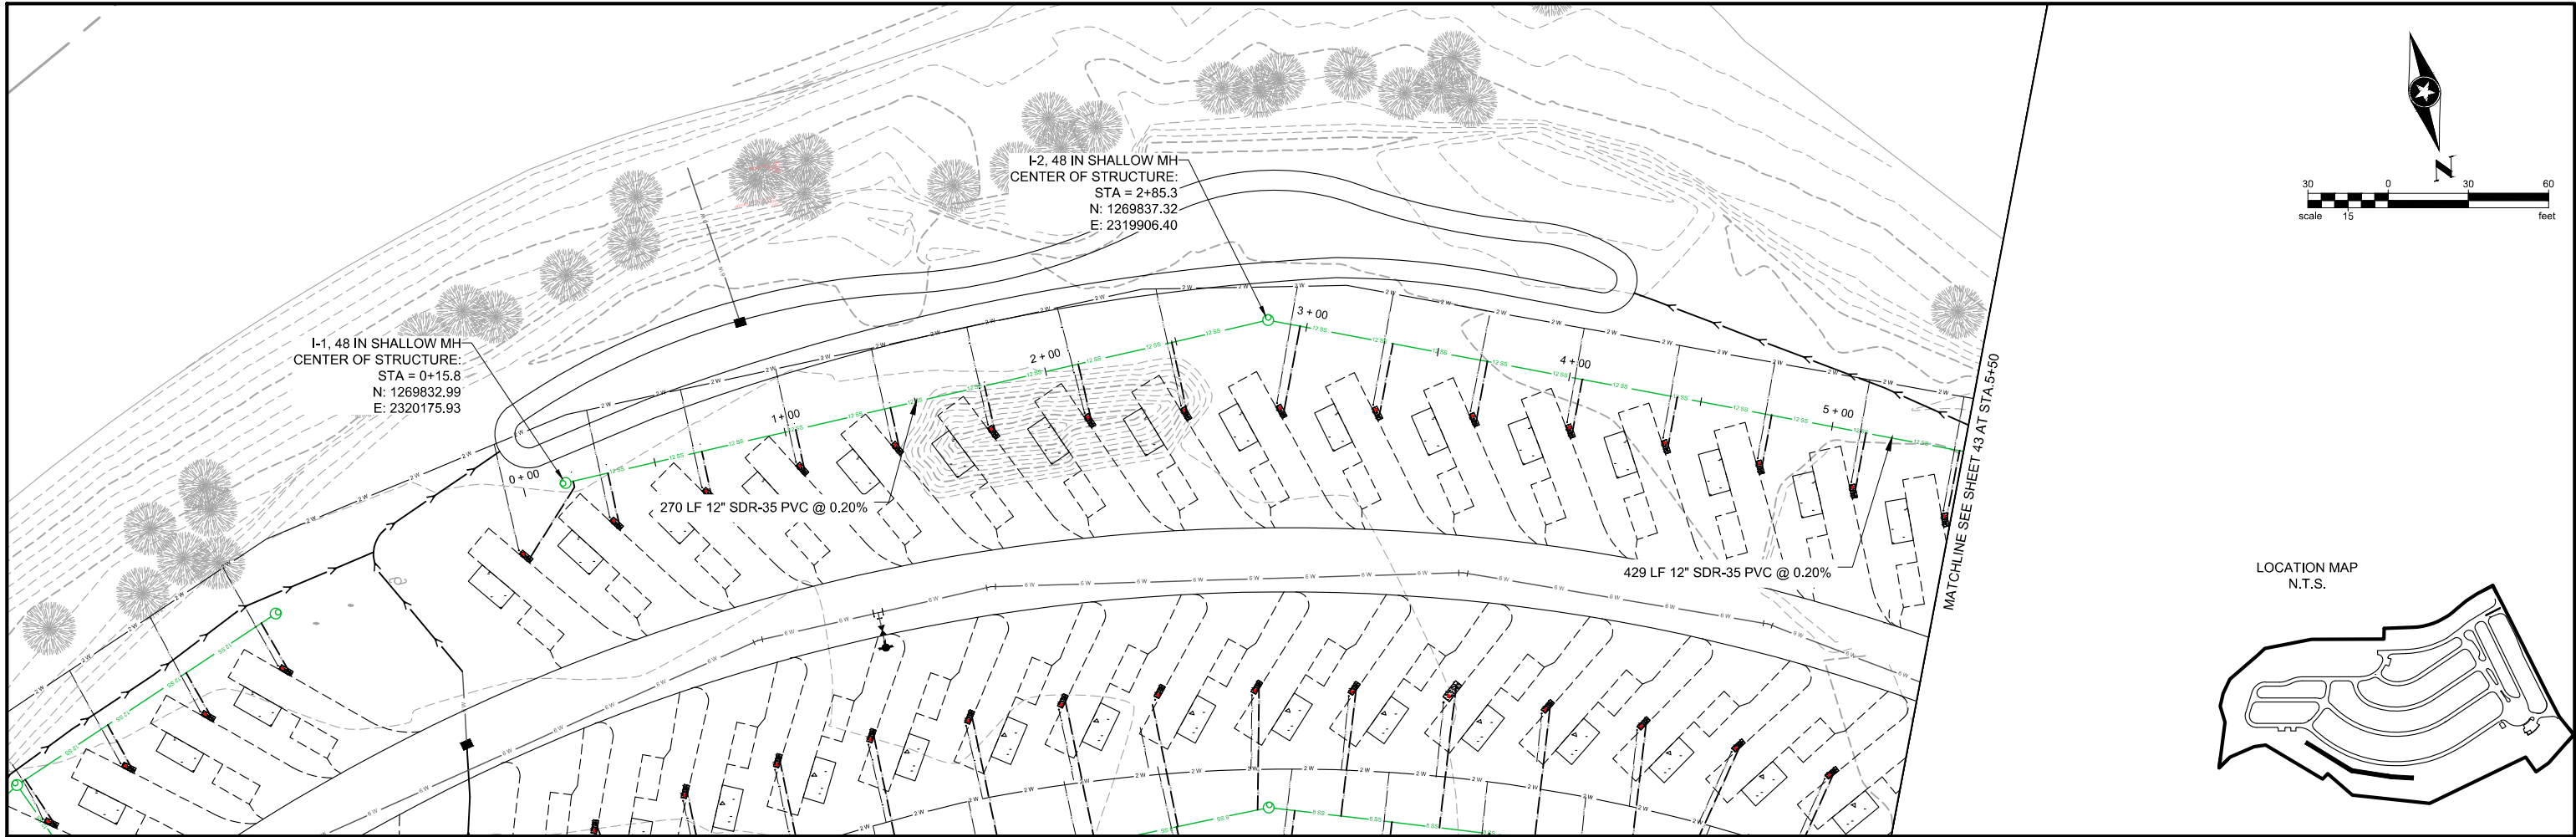



Save: 10/2/2025 3:35 PM scollins Plot: 11/6/2025 4:50 PM X:\PT\ROBRE\168892\5-na-dsgn\51-drawings\10-Civil\cad\dwg\sheet_Village Camp\168892_SEWER PPRO 1.dwg

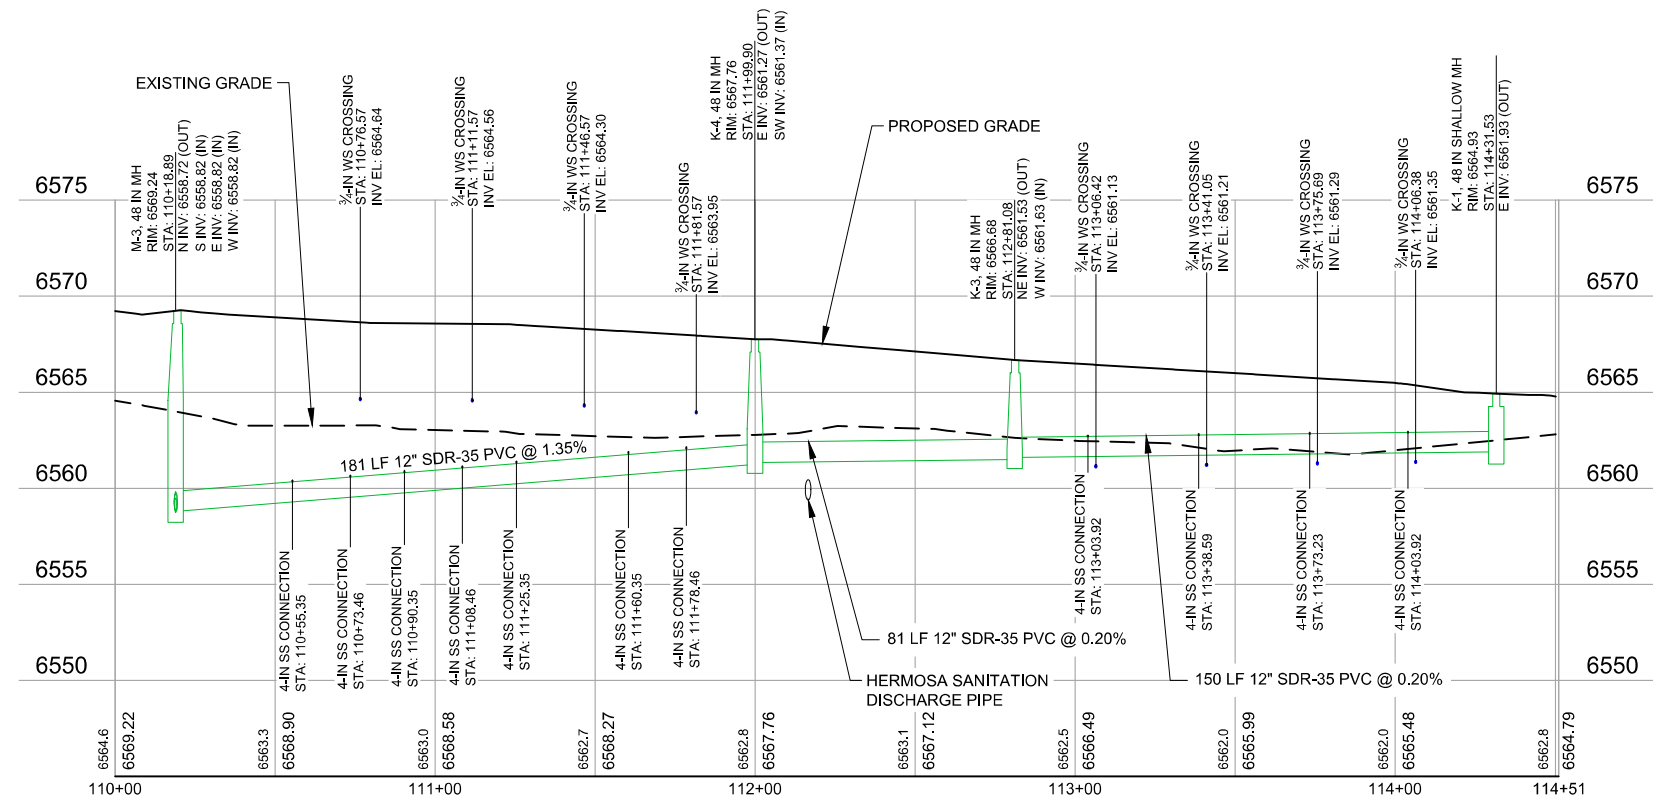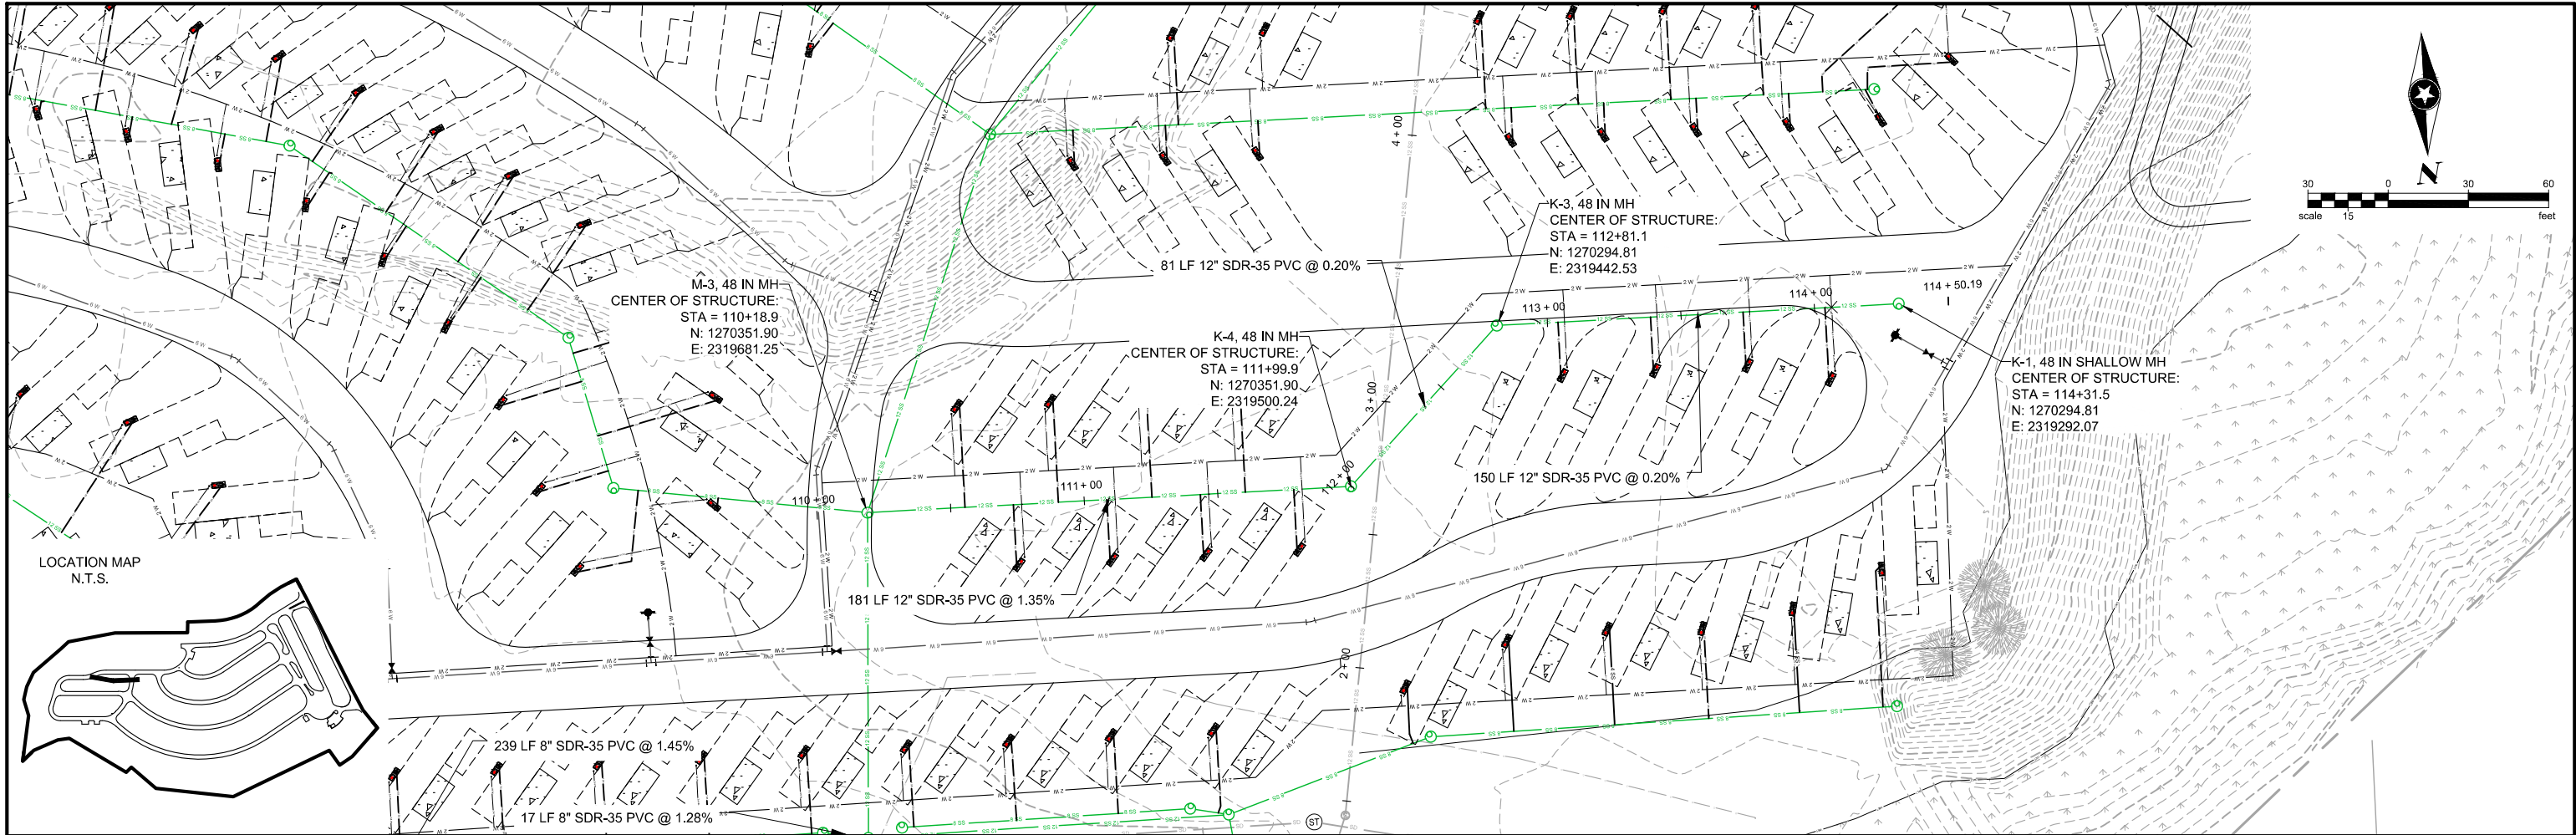



Save: 10/2/2025 3:35 PM scdlins Plot: 11/6/2025 4:51 PM X:\PT\PROB\RE\168892\5-final-dsgn\51-drawings\10-Civil\cad\dwg\sheet_Village Camp\168892_SEWER PPRO 1.dwg

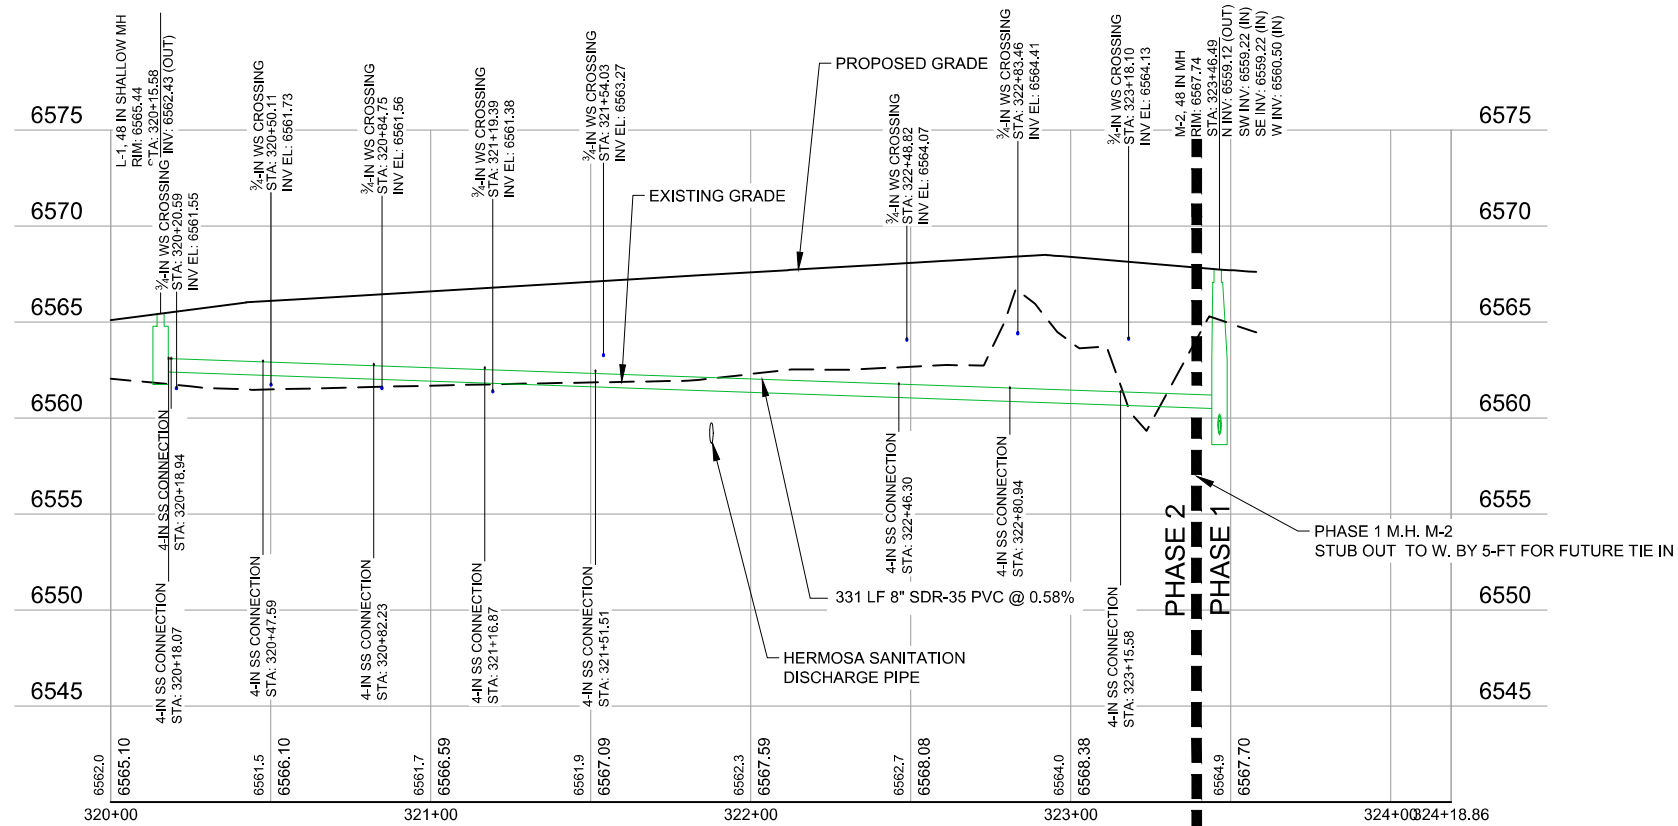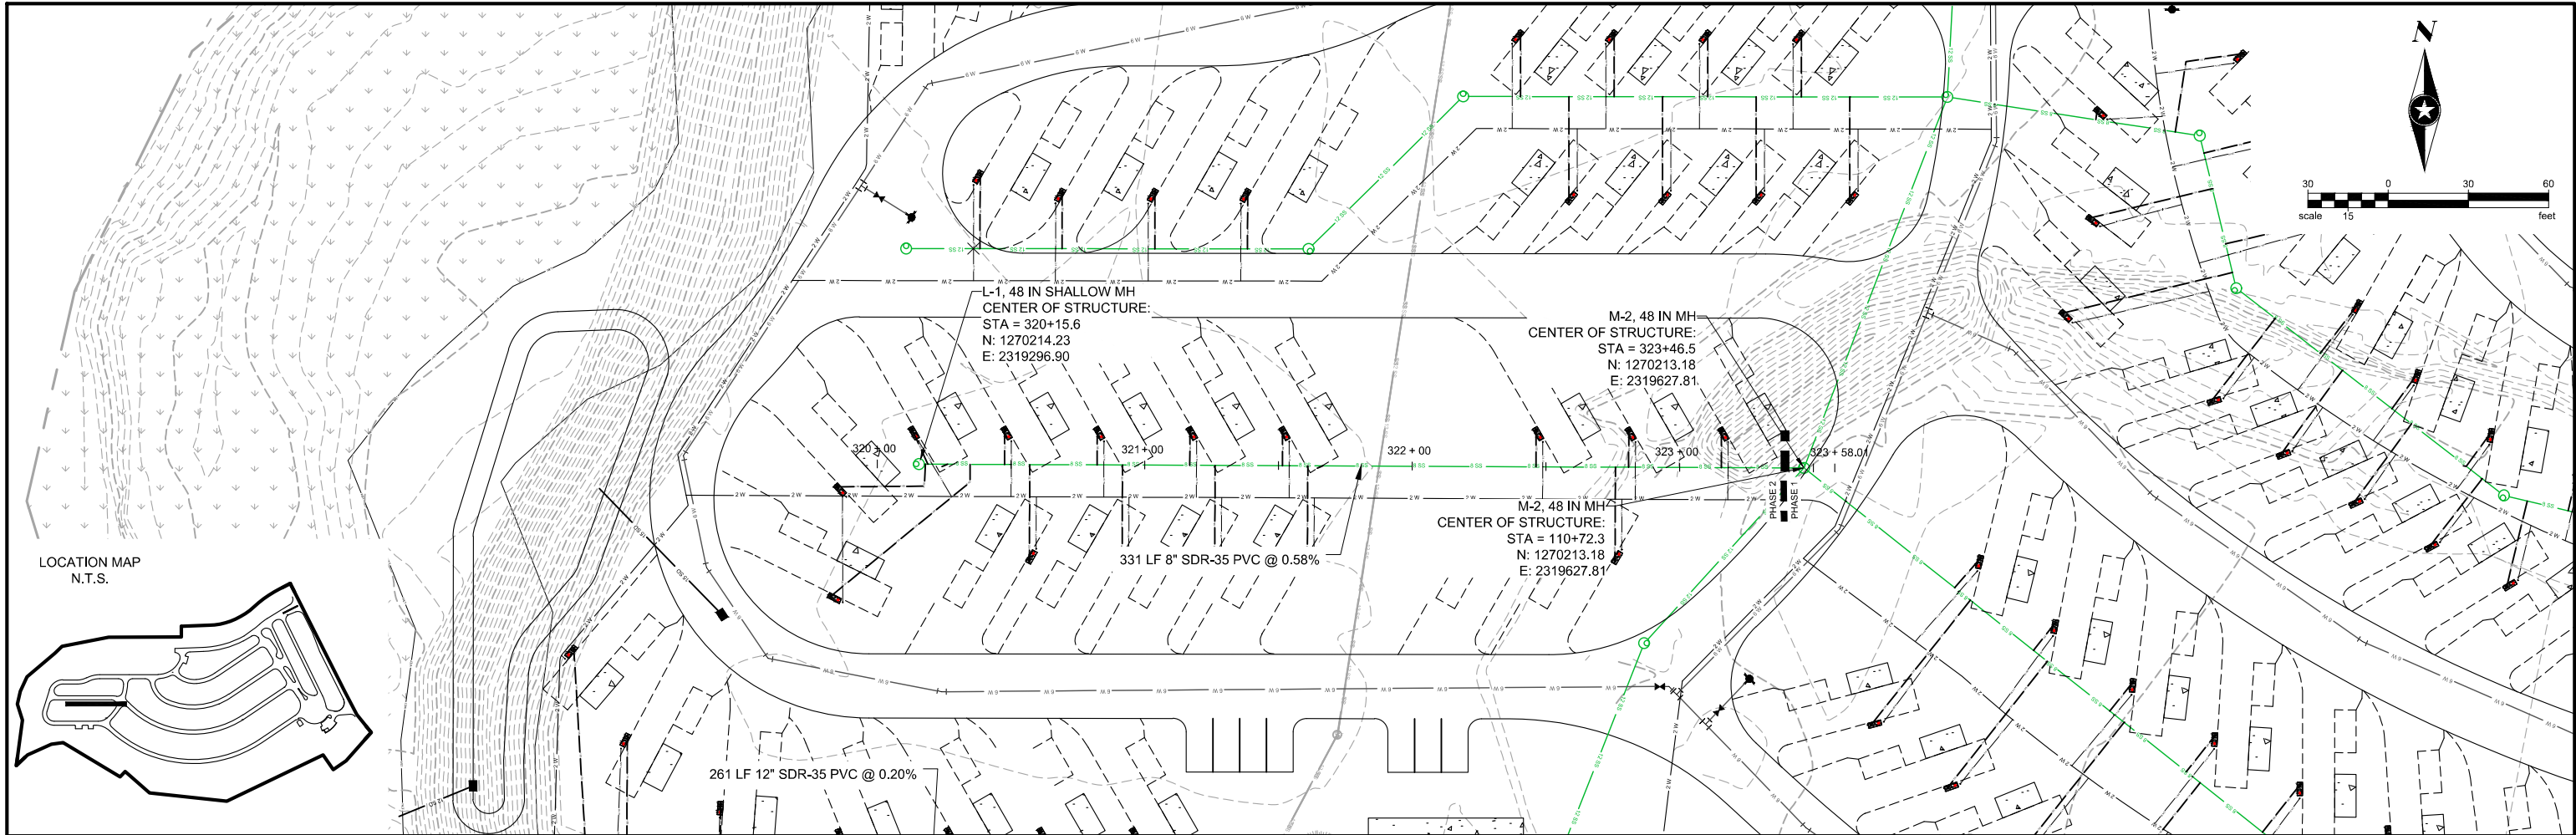

Save: 10/2/2025 3:35 PM scdlins Plot: 11/6/2025 4:51 PM X:\PT\ROBRE\168892\5-final-dsgn\51-drawings\10-Civil\cad\dwg\sheet_Village Camp\168892_SEWER PPRO 1.dwg

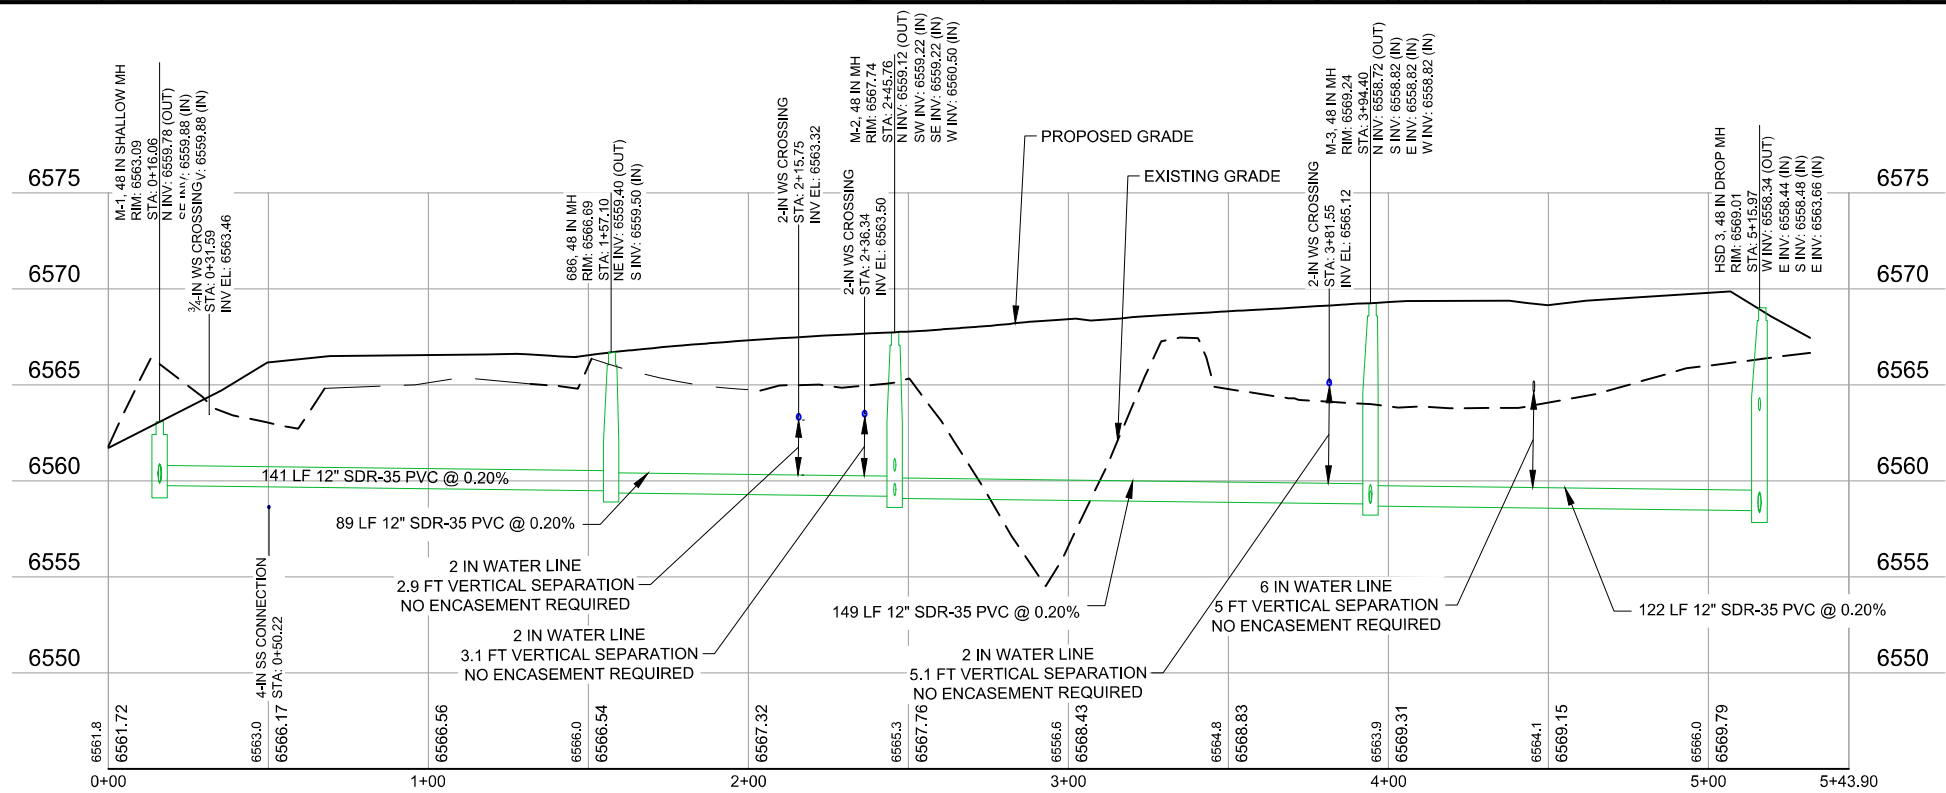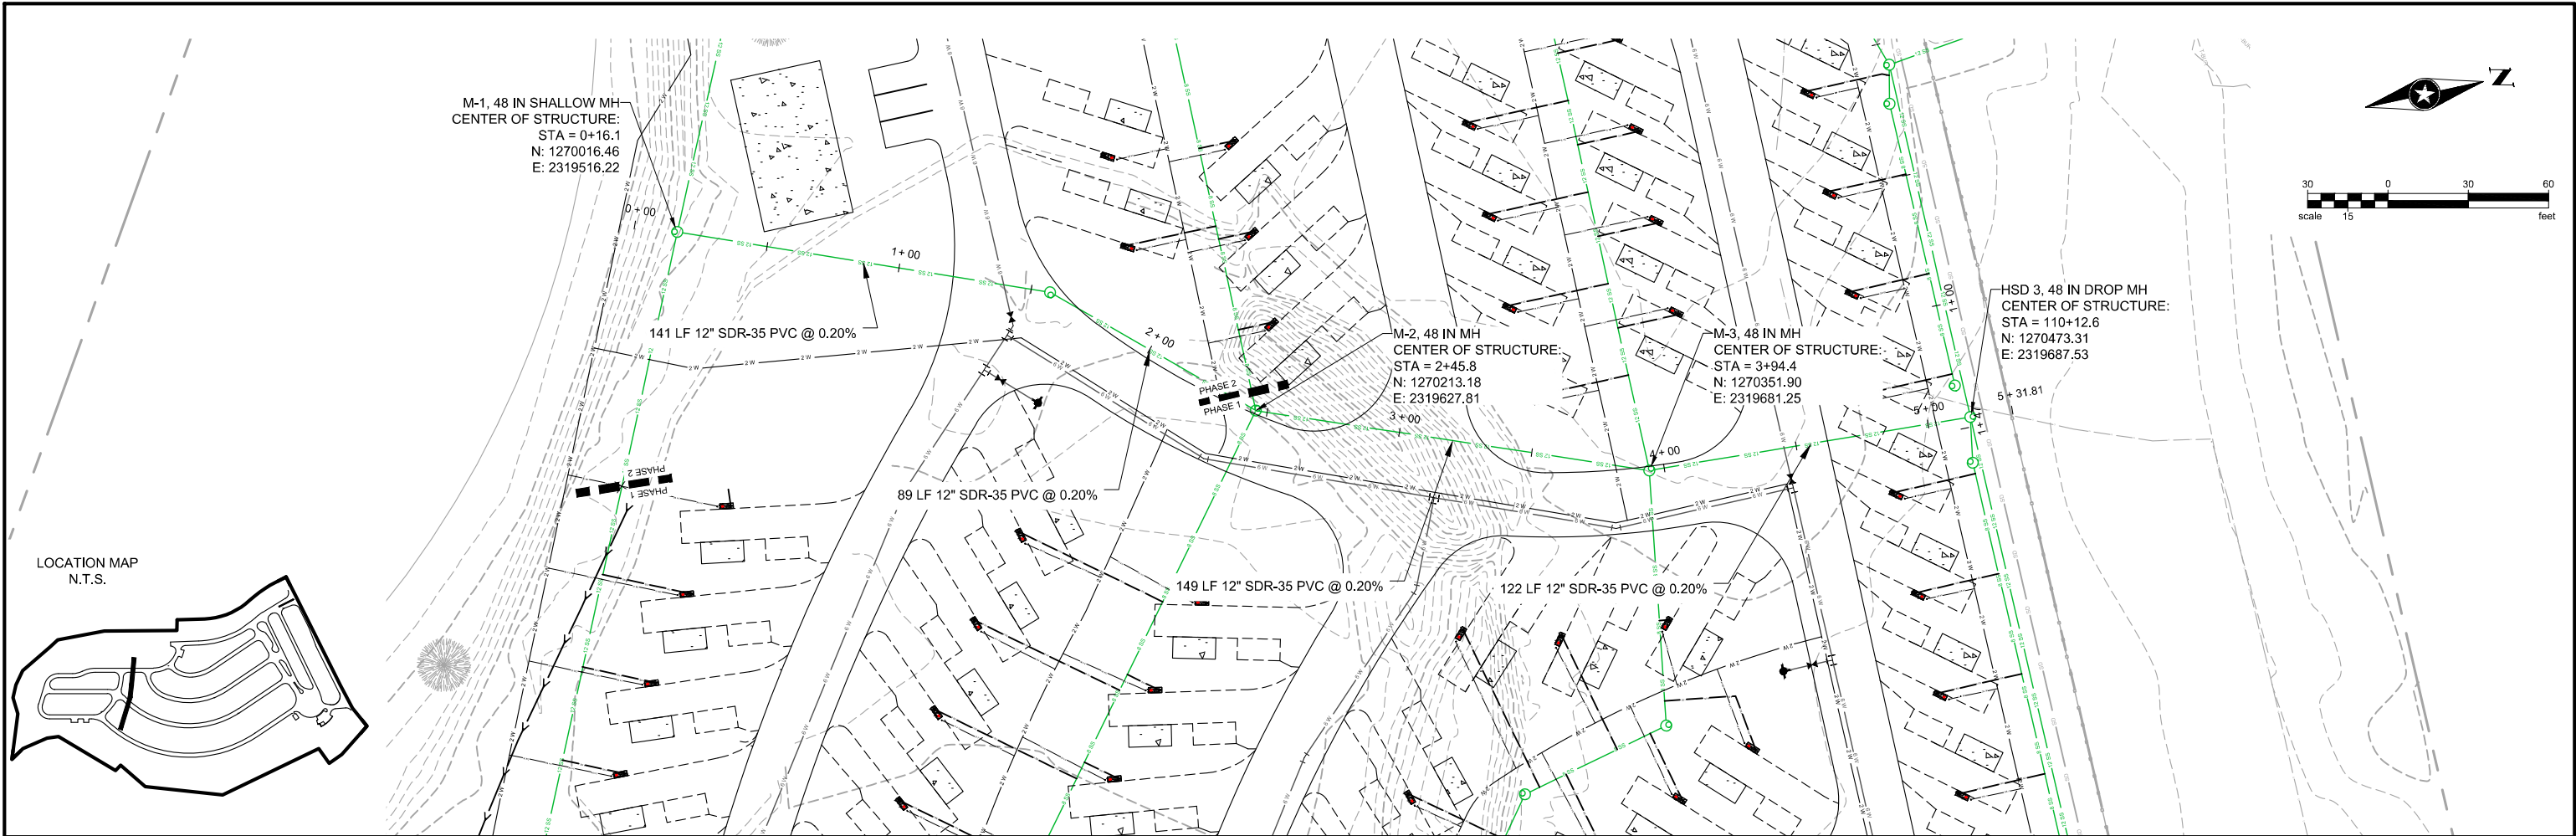

Save: 10/2/2025 3:35 PM scdlins Plot: 11/6/2025 4:51 PM X:\PT\PROBRE\168892\5-final-dsgn\51-drawings\10-Civil\cad\dwg\sheet_Village Camp\168892_SEWER PPRO 1.dwg

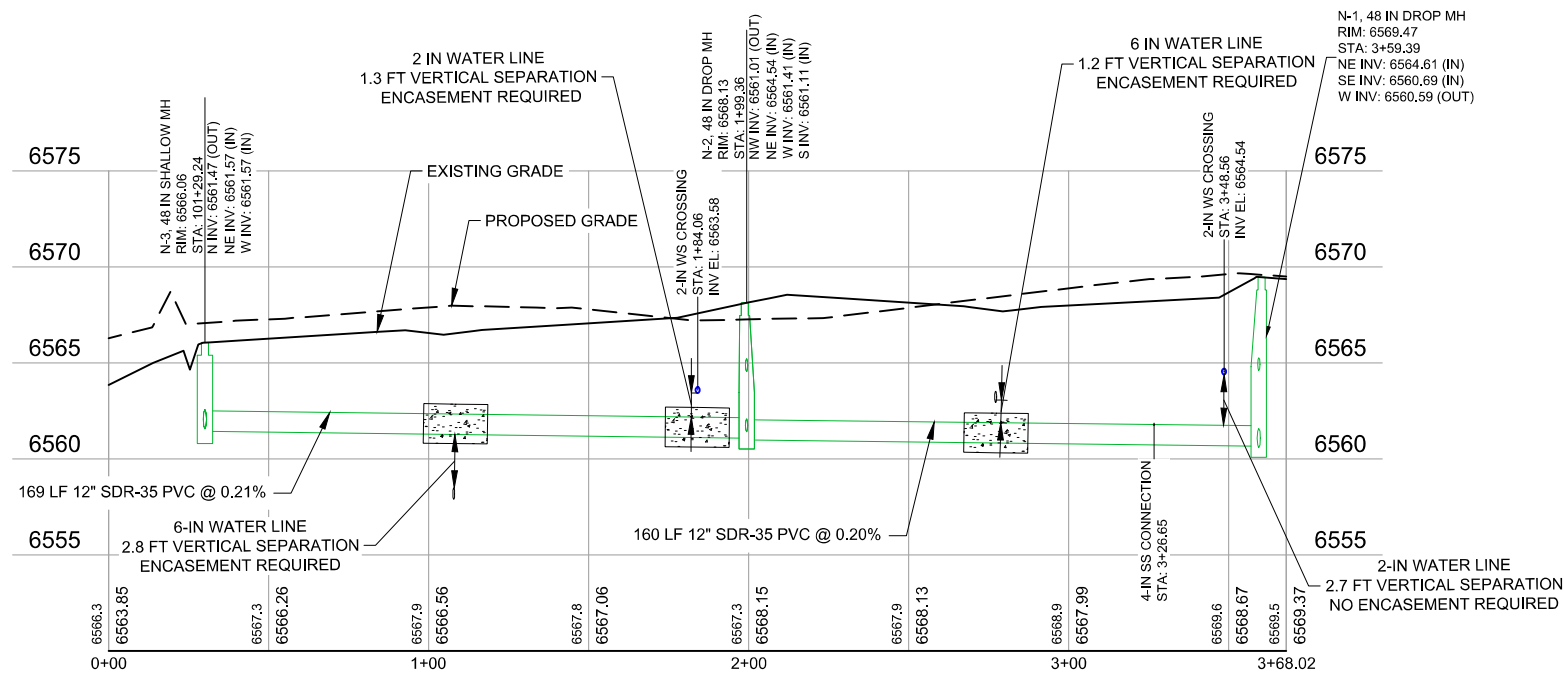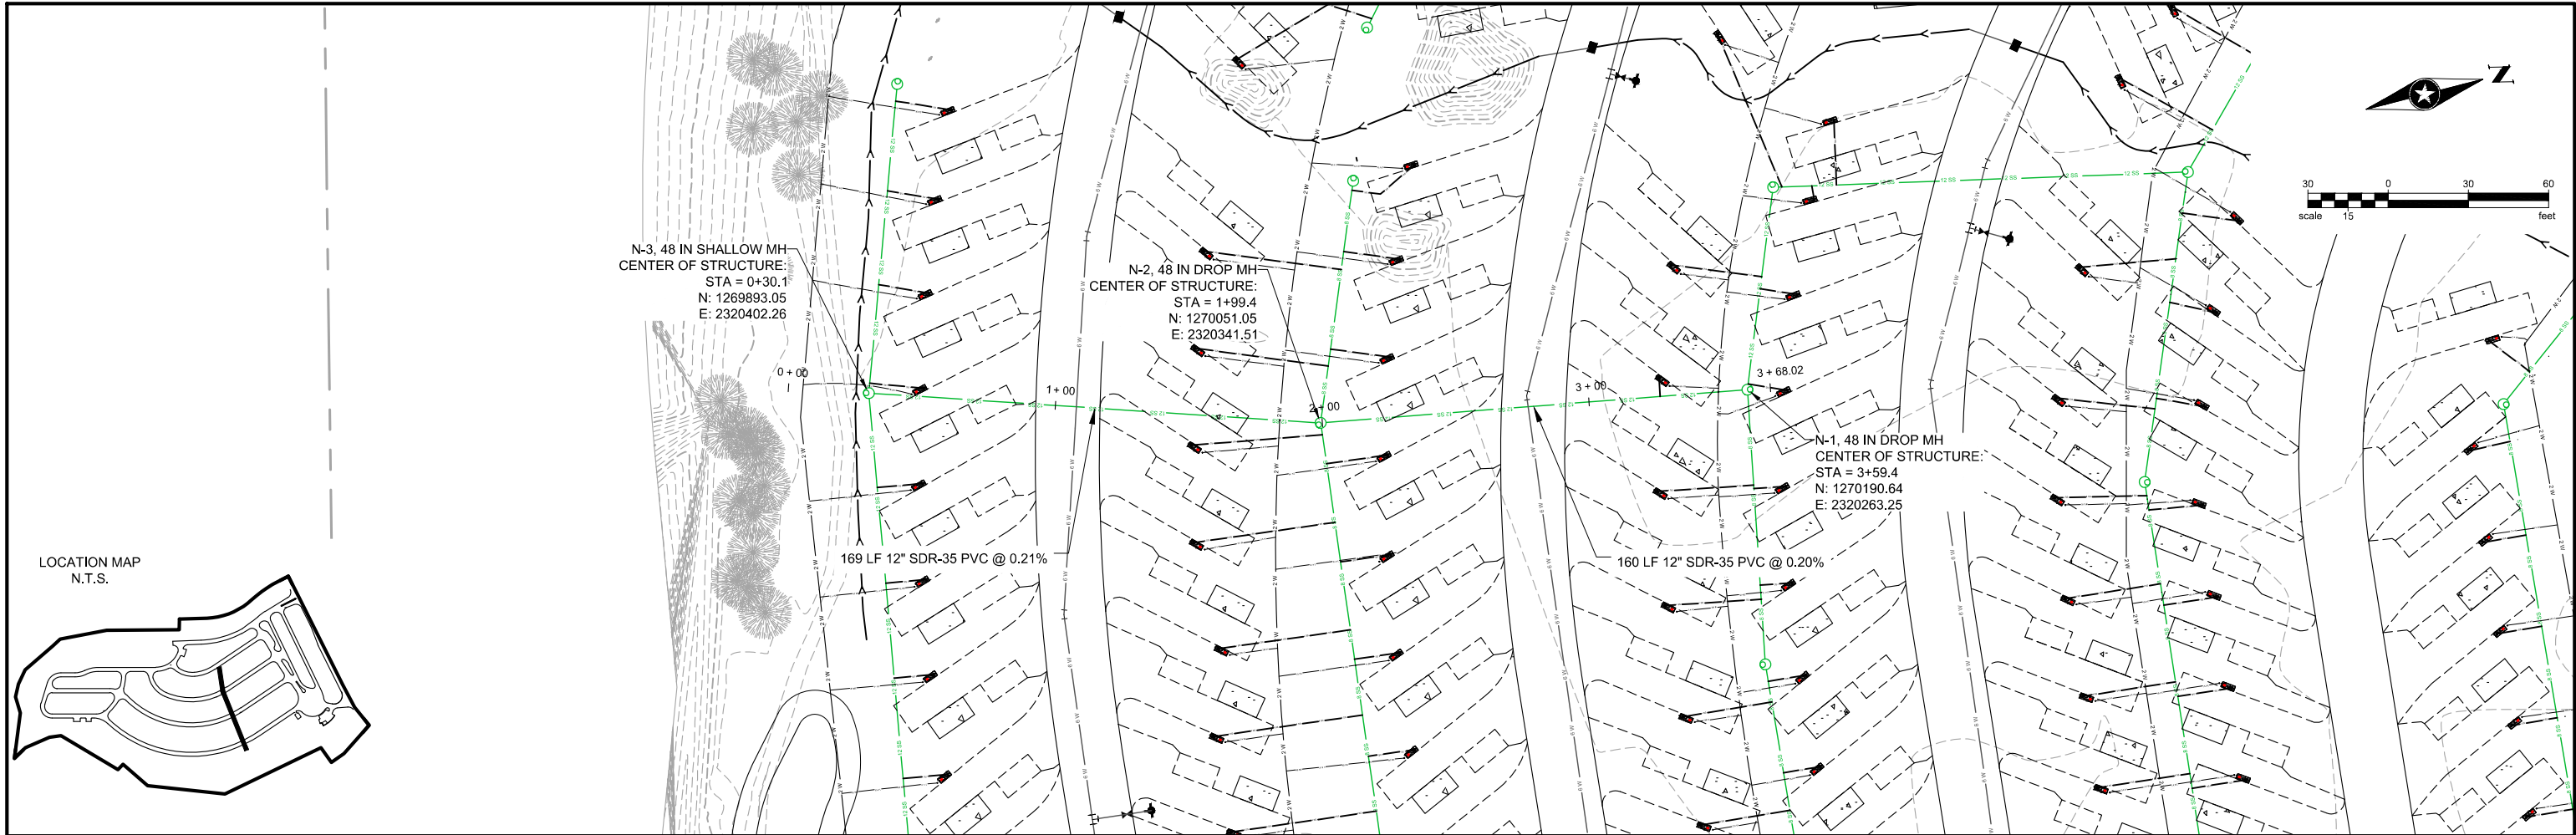

Save: 10/2/2025 3:35 PM scdlins Plot: 11/6/2025 4:52 PM X:\PT\ROBREY\168892\5-final-dsgn\51-drawings\10-Civil\cad\dwg\sheet_Village Camp\168892_SEWER PPRO 1.dwg

